


**PHASE 3 - DESIGN**

**Legend:**

- Current Design - N6 Galway City Ring Road (GCRR)
- Emerging Preferred Route Corridor

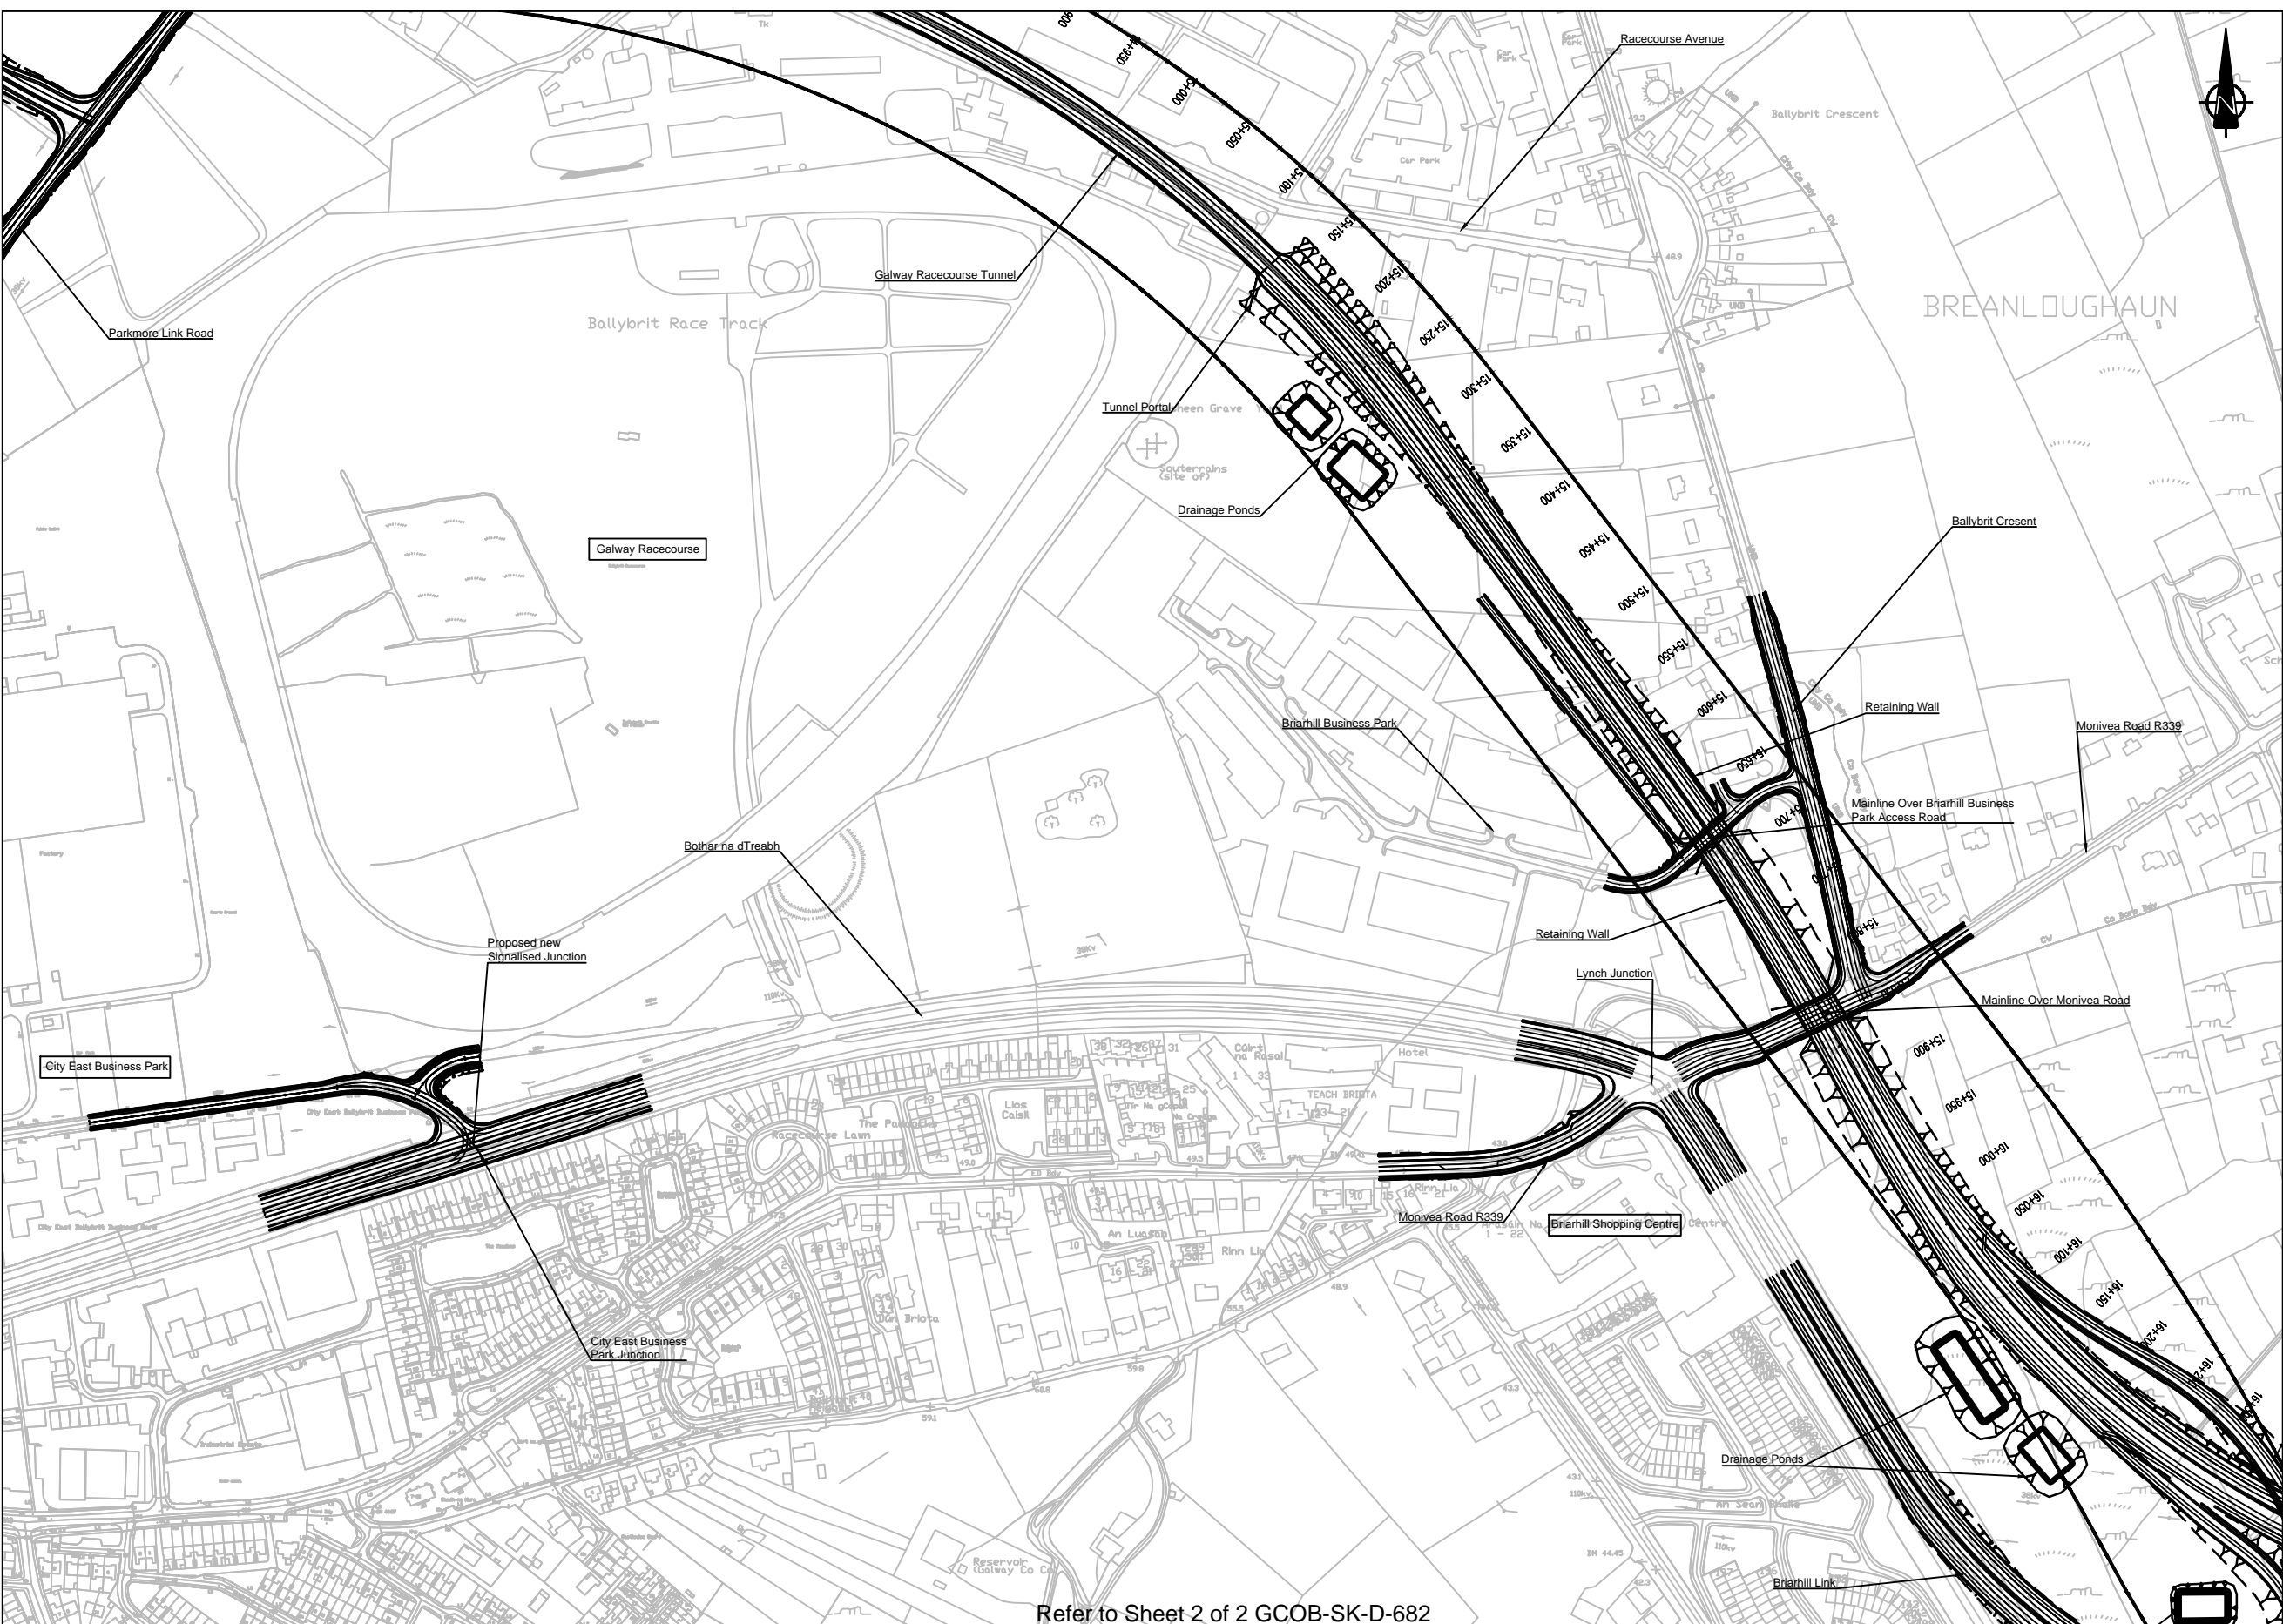

Includes Ordnance Survey Ireland data reproduced under OSI Licence number 2010/15CCMA/Galway County Council. Unauthorised reproduction infringes Ordnance Survey Ireland and Government of Ireland copyright. © Ordnance Survey Ireland, 2010.

San áireamh tá sonraíocht Shuirbhíreacht Ordánais Éireann arna atáirgeadh faoi Cheadúnas OSI Uimh. 2010/15CCMA/Comhairle Contae na Galway. Sáraíonn atáirgeadh neamhúdaraithe cóipcheart Shuirbhíreacht Ordánais Éireann agus Rialtas na hÉireann. © Suirbhíreacht Ordánais Éireann, 2010.

Refer to Sheet 2 of 2 GCOB-SK-D-682

**Disclaimer Note:**  
The Design shown is draft only and is subject to change. More detailed assessments, ongoing studies and the information received from the public may result in changes to parts, or all of the Design. Any changes to the Design may affect the other information.  
**Nóta Séantá:**  
Tá an Dearadh ina bhfoirm dréacht, d'fhéadfaí athraithe teacht air. Is mar toradh ar mheasúnaithe níos mionchruinne, ar staidéir leanúnach agus ar eolas ón bpobal a dhéanfaí athruithe teacht ar an Dearadh ina iomláine nó ar chuid de. D'fhéadfadh ag aon athrú ar an Dearadh tionchar a bheith aige ar an eolas eile.

**Clients**

**Consultant**

Corporate House  
City East Business Park  
Ballybrit, Galway, Ireland.

Tel +353 (0)91 460675  
www.N6GalwayCity.ie  
www.arup.ie

**Job Title**  
N6 Galway City Transport Project

**Scale**  
1:2500 @ A1 / 1:5000 @ A3

**Date:**  
June 2016

Issue	Date	By	Chkd	Appd
11	22/06/2016	PC	HK	EMC

**Drawing Title**  
Racecourse to Coolagh  
Current Design  
(Sheet 1 of 2)

**Drawing Status**

**For Information**

Job No	Drawing No	Issue
233985-00	GCOB-SK-D-681	11




Refer to Sheet 1 of 2 GCOB-SK-D-681

PHASE 3 - DESIGN

**Legend:**

- Current Design - N6 Galway City Ring Road (GCRR)
- Emerging Preferred Route Corridor

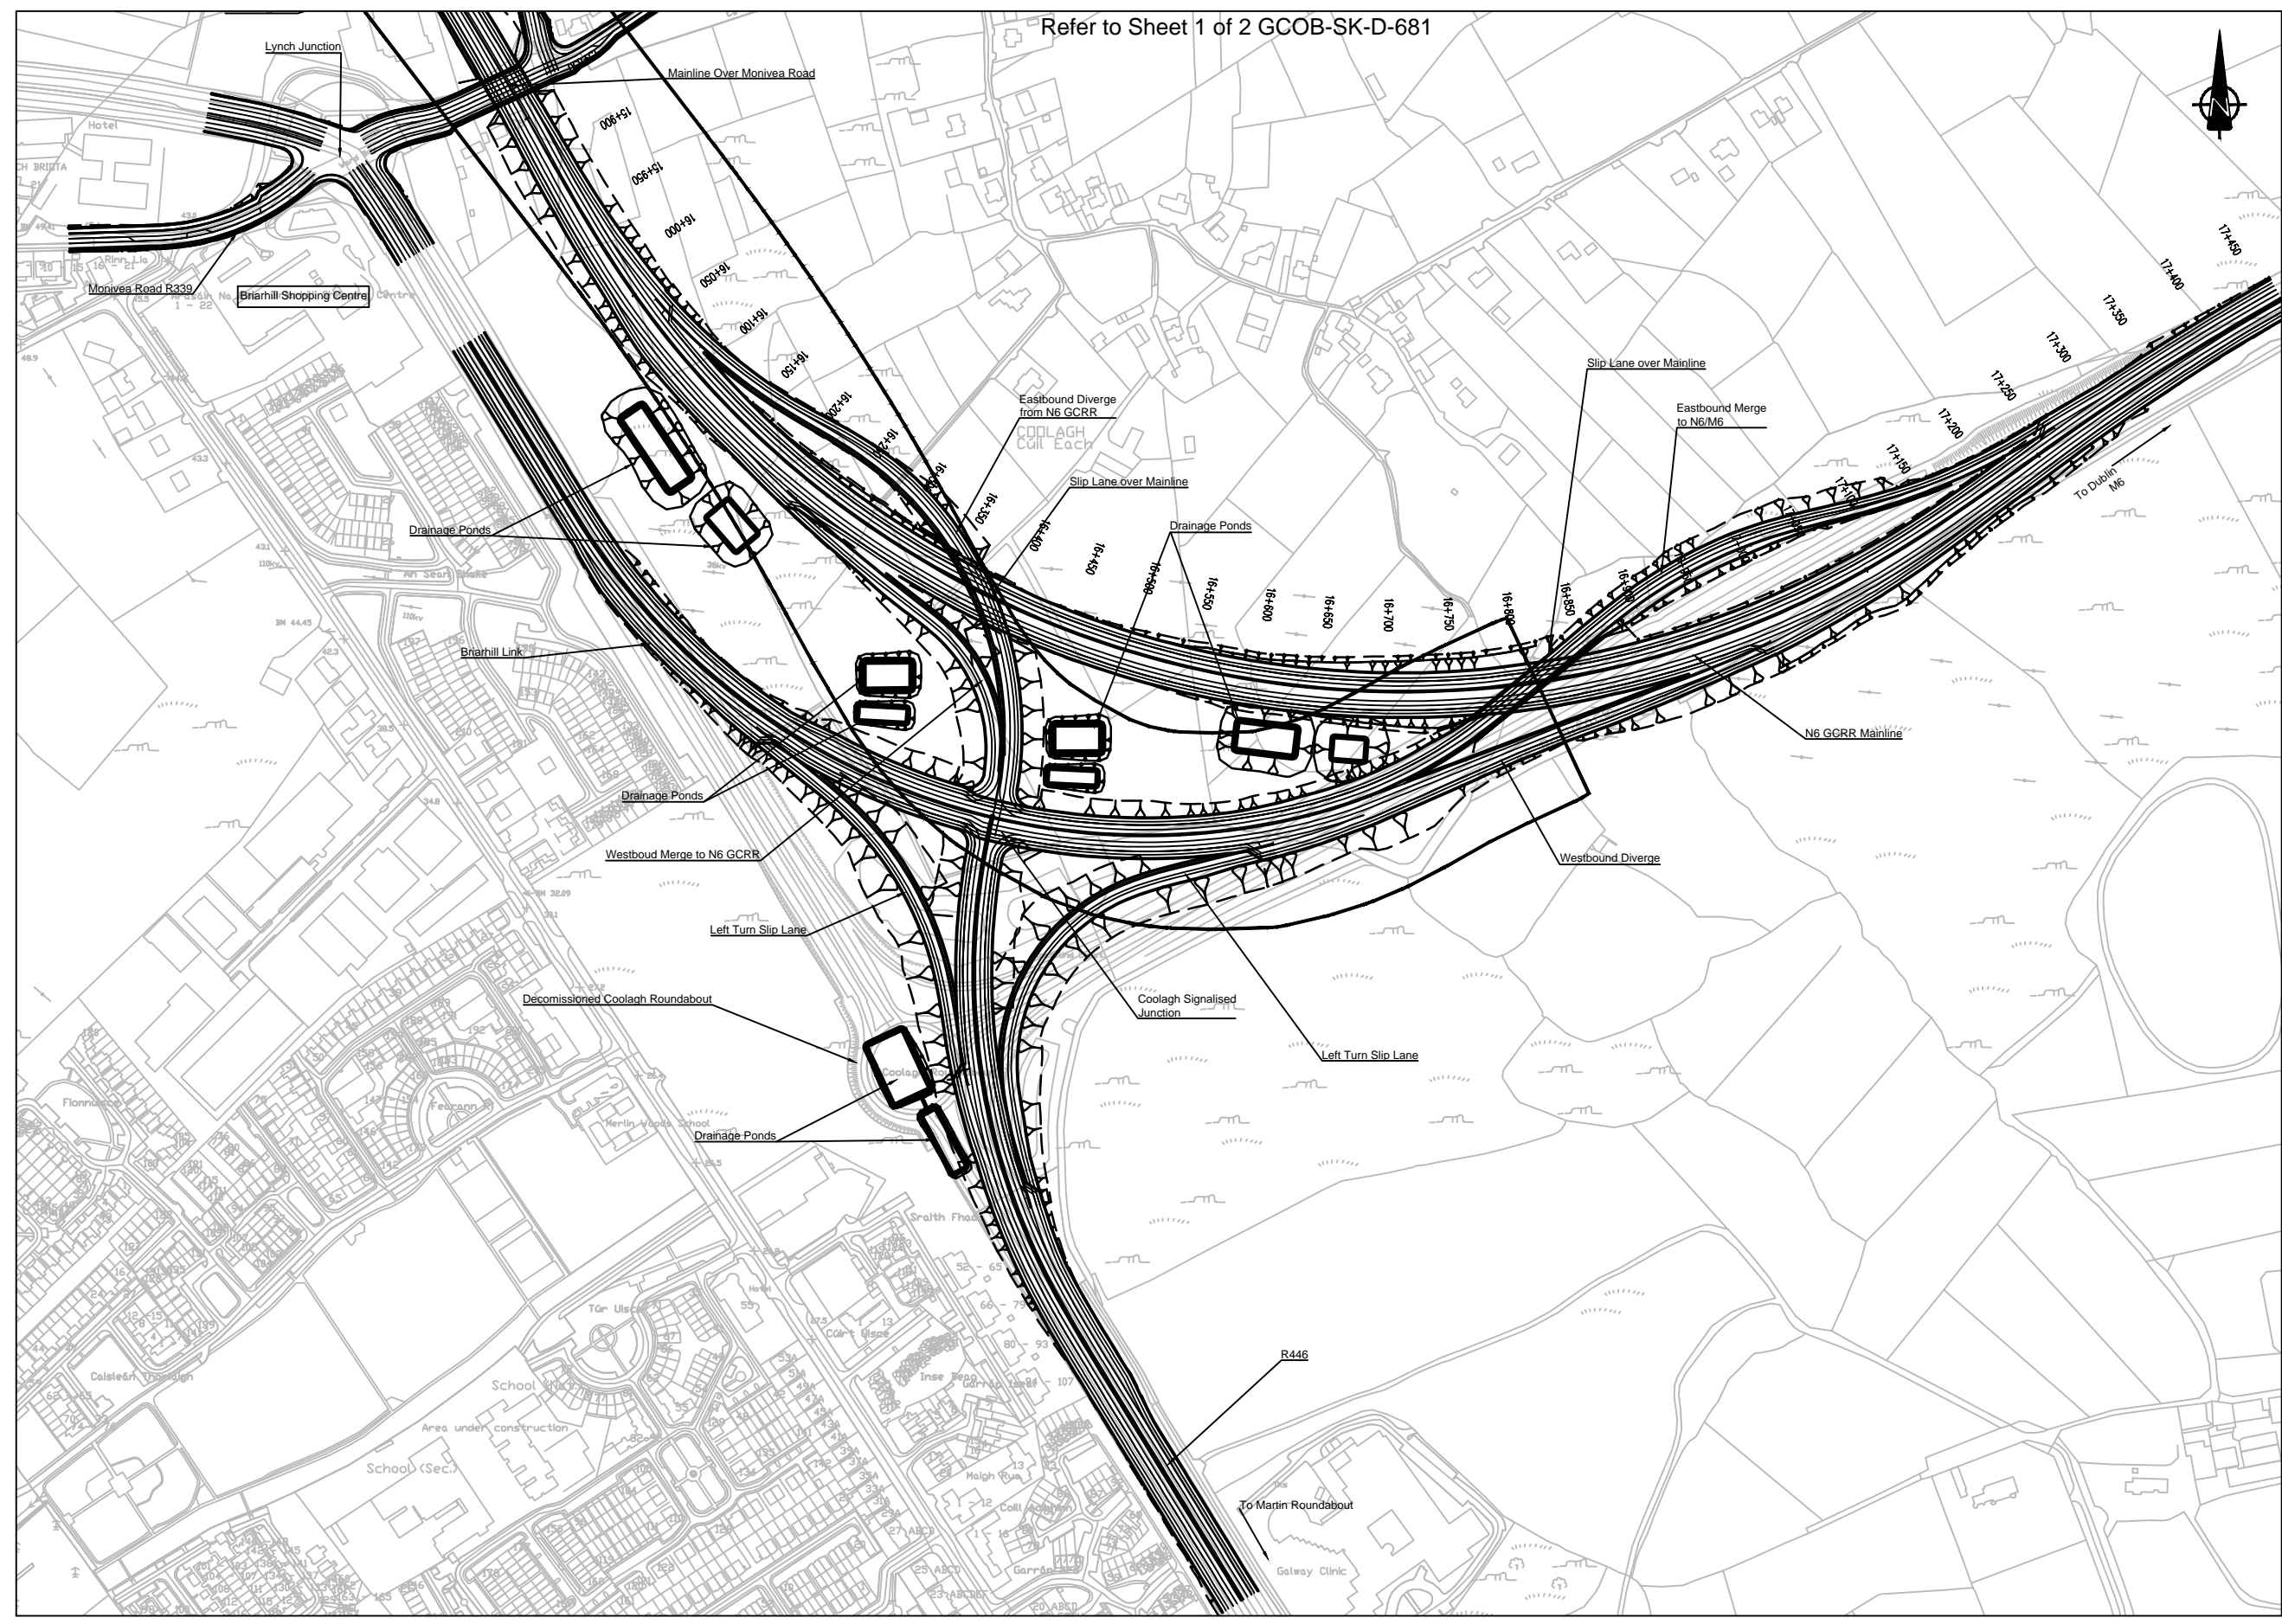

Includes Ordnance Survey Ireland data reproduced under OSI Licence number 2010/15CCMA/Galway County Council. Unauthorised reproduction infringes Ordnance Survey Ireland and Government of Ireland copyright. © Ordnance Survey Ireland, 2010.

San áireamh tá sonraíocht Shuirbhíreacht Ordánais Éireann arna atáirgeadh faoi Cheadúnas OSI Uimh. 2010/15CCMA/Comhairle Contae na Galuimhe. Sáraíonn atáirgeadh neamhúdaraithe cóipcheart Shuirbhíreacht Ordánais Éireann agus Rialtas na hÉireann. © Suirbhíreacht Ordánais Éireann, 2010.

**Disclaimer Note:**  
The Design shown is draft only and is subject to change. More detailed assessments, ongoing studies and the information received from the public may result in changes to parts, or all of the Design. Any changes to the Design may affect the other information.

**Nóta Séanta:**  
Tá an Deardadh ina bhfoirm dréacht, d'fhéadfaí athraithe teacht air. Is mar toradh ar mheasúnaithe níos mionchruinne, ar staidéar leanúnach agus ar eolas ón bpobal a dhéanfaí athruithe teacht ar an Deardadh ina iomláine nó ar chuid de. D'fhéadfadh ag aon athrú ar an Deardadh tionchar a bheith aige ar an eolas eile.

Clients

Galway City Transport Project

Consultant

Corporate House  
City East Business Park  
Ballybrit, Galway, Ireland.

Tel +353 (0)91 460675  
www.N6GalwayCity.ie  
www.arup.ie

Job Title  
**N6 Galway City Transport Project**

Scale  
1:2500 @ A1 / 1:5000 @ A3

Date:  
June 2016

Issue	Date	By	Chkd	Appd
I1	10/06/2016	PC	HK	EMC

Drawing Title  
**Racecourse to Coolagh  
Current Design  
(Sheet 2 of 2)**

Drawing Status  
**For Information**

Job No	Drawing No	Issue
233985-00	GCOB-SK-D-682	I1