


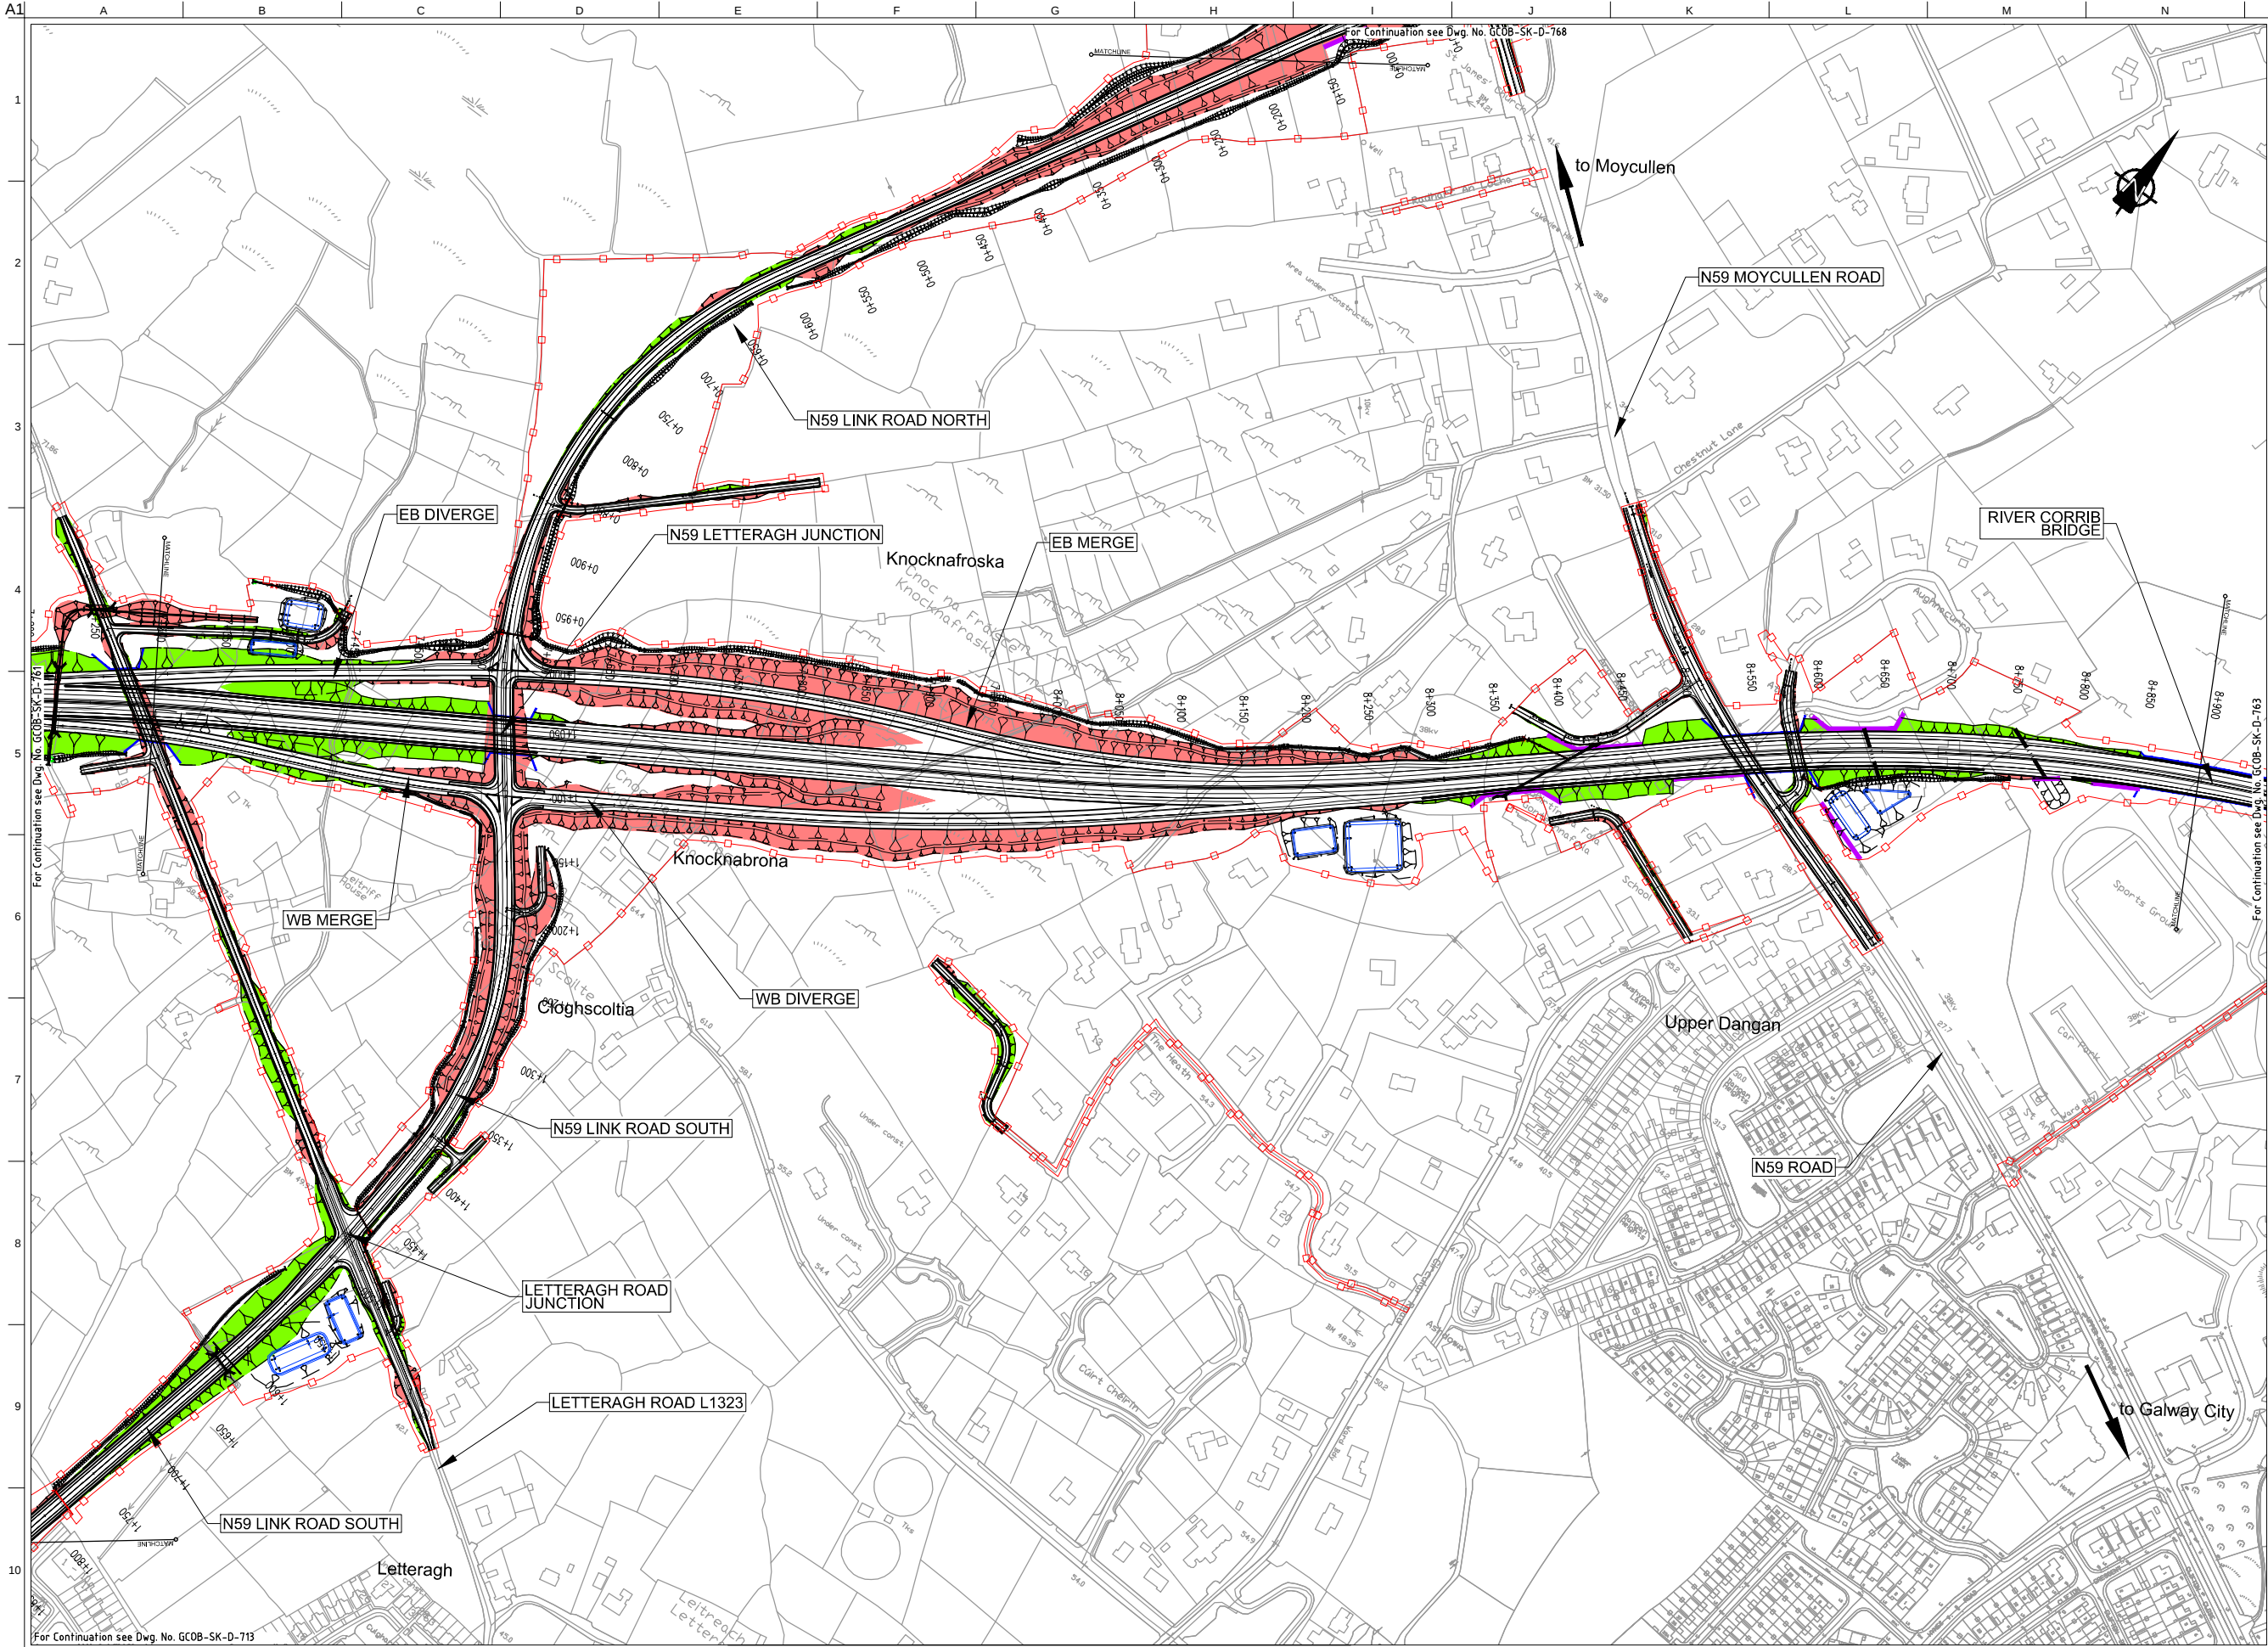


- FOR INFORMATION
- Legend:
- City Boundary
 - Proposed Development Boundary
 - Proposed Road Geometry
 - Proposed Road Development (Earthworks Indicative Fill)
 - Proposed Road Development (Earthworks Indicative Cut)
 - Structure (S)
 - Proposed Retaining wall (R)
 - Proposed Mammal Underpass (C)
 - Proposed Culvert (C)
 - Proposed Attenuation Pond / Infiltration Basin
 - Proposed Stream Diversion

Includes Ordnance Survey Ireland data reproduced under OSI Licence number 2010/16CCMA/Galway County Council. Unauthorised reproduction infringes Ordnance Survey Ireland and Government of Ireland copyright. © Ordnance Survey Ireland, 2010.

Son áireamh tá sonraíocht Shuirbhíreacht Ordandis Éireann arna atáirgeadh faoi Cheadúnas OSI Uimh. 2010/16CCMA/Comhairle Contae na Gaillimhe. Sárú ar áirígeadh neamhdhárthaí cláirheart Shuirbhíreacht Ordandis Éireann agus Rialtas na hÉireann. © Suirbhíreacht Ordandis Éireann, 2010.

Disclaimer Note:
The Design shown is draft only and is subject to change. More detailed assessments, ongoing studies and the information received from the public may result in changes to parts, or all of the Design. Any changes to the Design may affect the other information.

Nóta Sáanta:
Tá an Dearadh ina bhfoirm dréacht, d'fhéadfaí athraithe teacht air. Is mar toradh ar mheasúnaithe níos mionchruinne, ar staidéar leanúnach agus ar eolas ón bpobal a dhéanfaí athruithe teacht ar an Dearadh ina iomláine nó ar chuid de. D'fhéadfadh ag oon athrú ar an Dearadh tionchar a bheith aige ar an eolas eile.

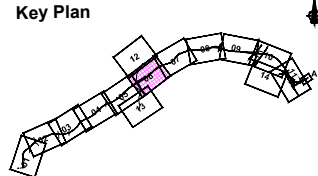

Job Title
N6 Galway City Ring Road

Scale
1:5000 @ A3

Date
November 2016

D1	14/11/2016	KJ	EMC	EMC
Issue	Date	By	Chkd	Appd

Drawing Title
Proposed Road Development Plan Layout
CH.7+300 to CH.8+900
Sheet 6 of 14

Drawing Status
For Information

Job No 233985	Drawing No GC0B-SK-D-762	Issue D1
------------------	-----------------------------	-------------