


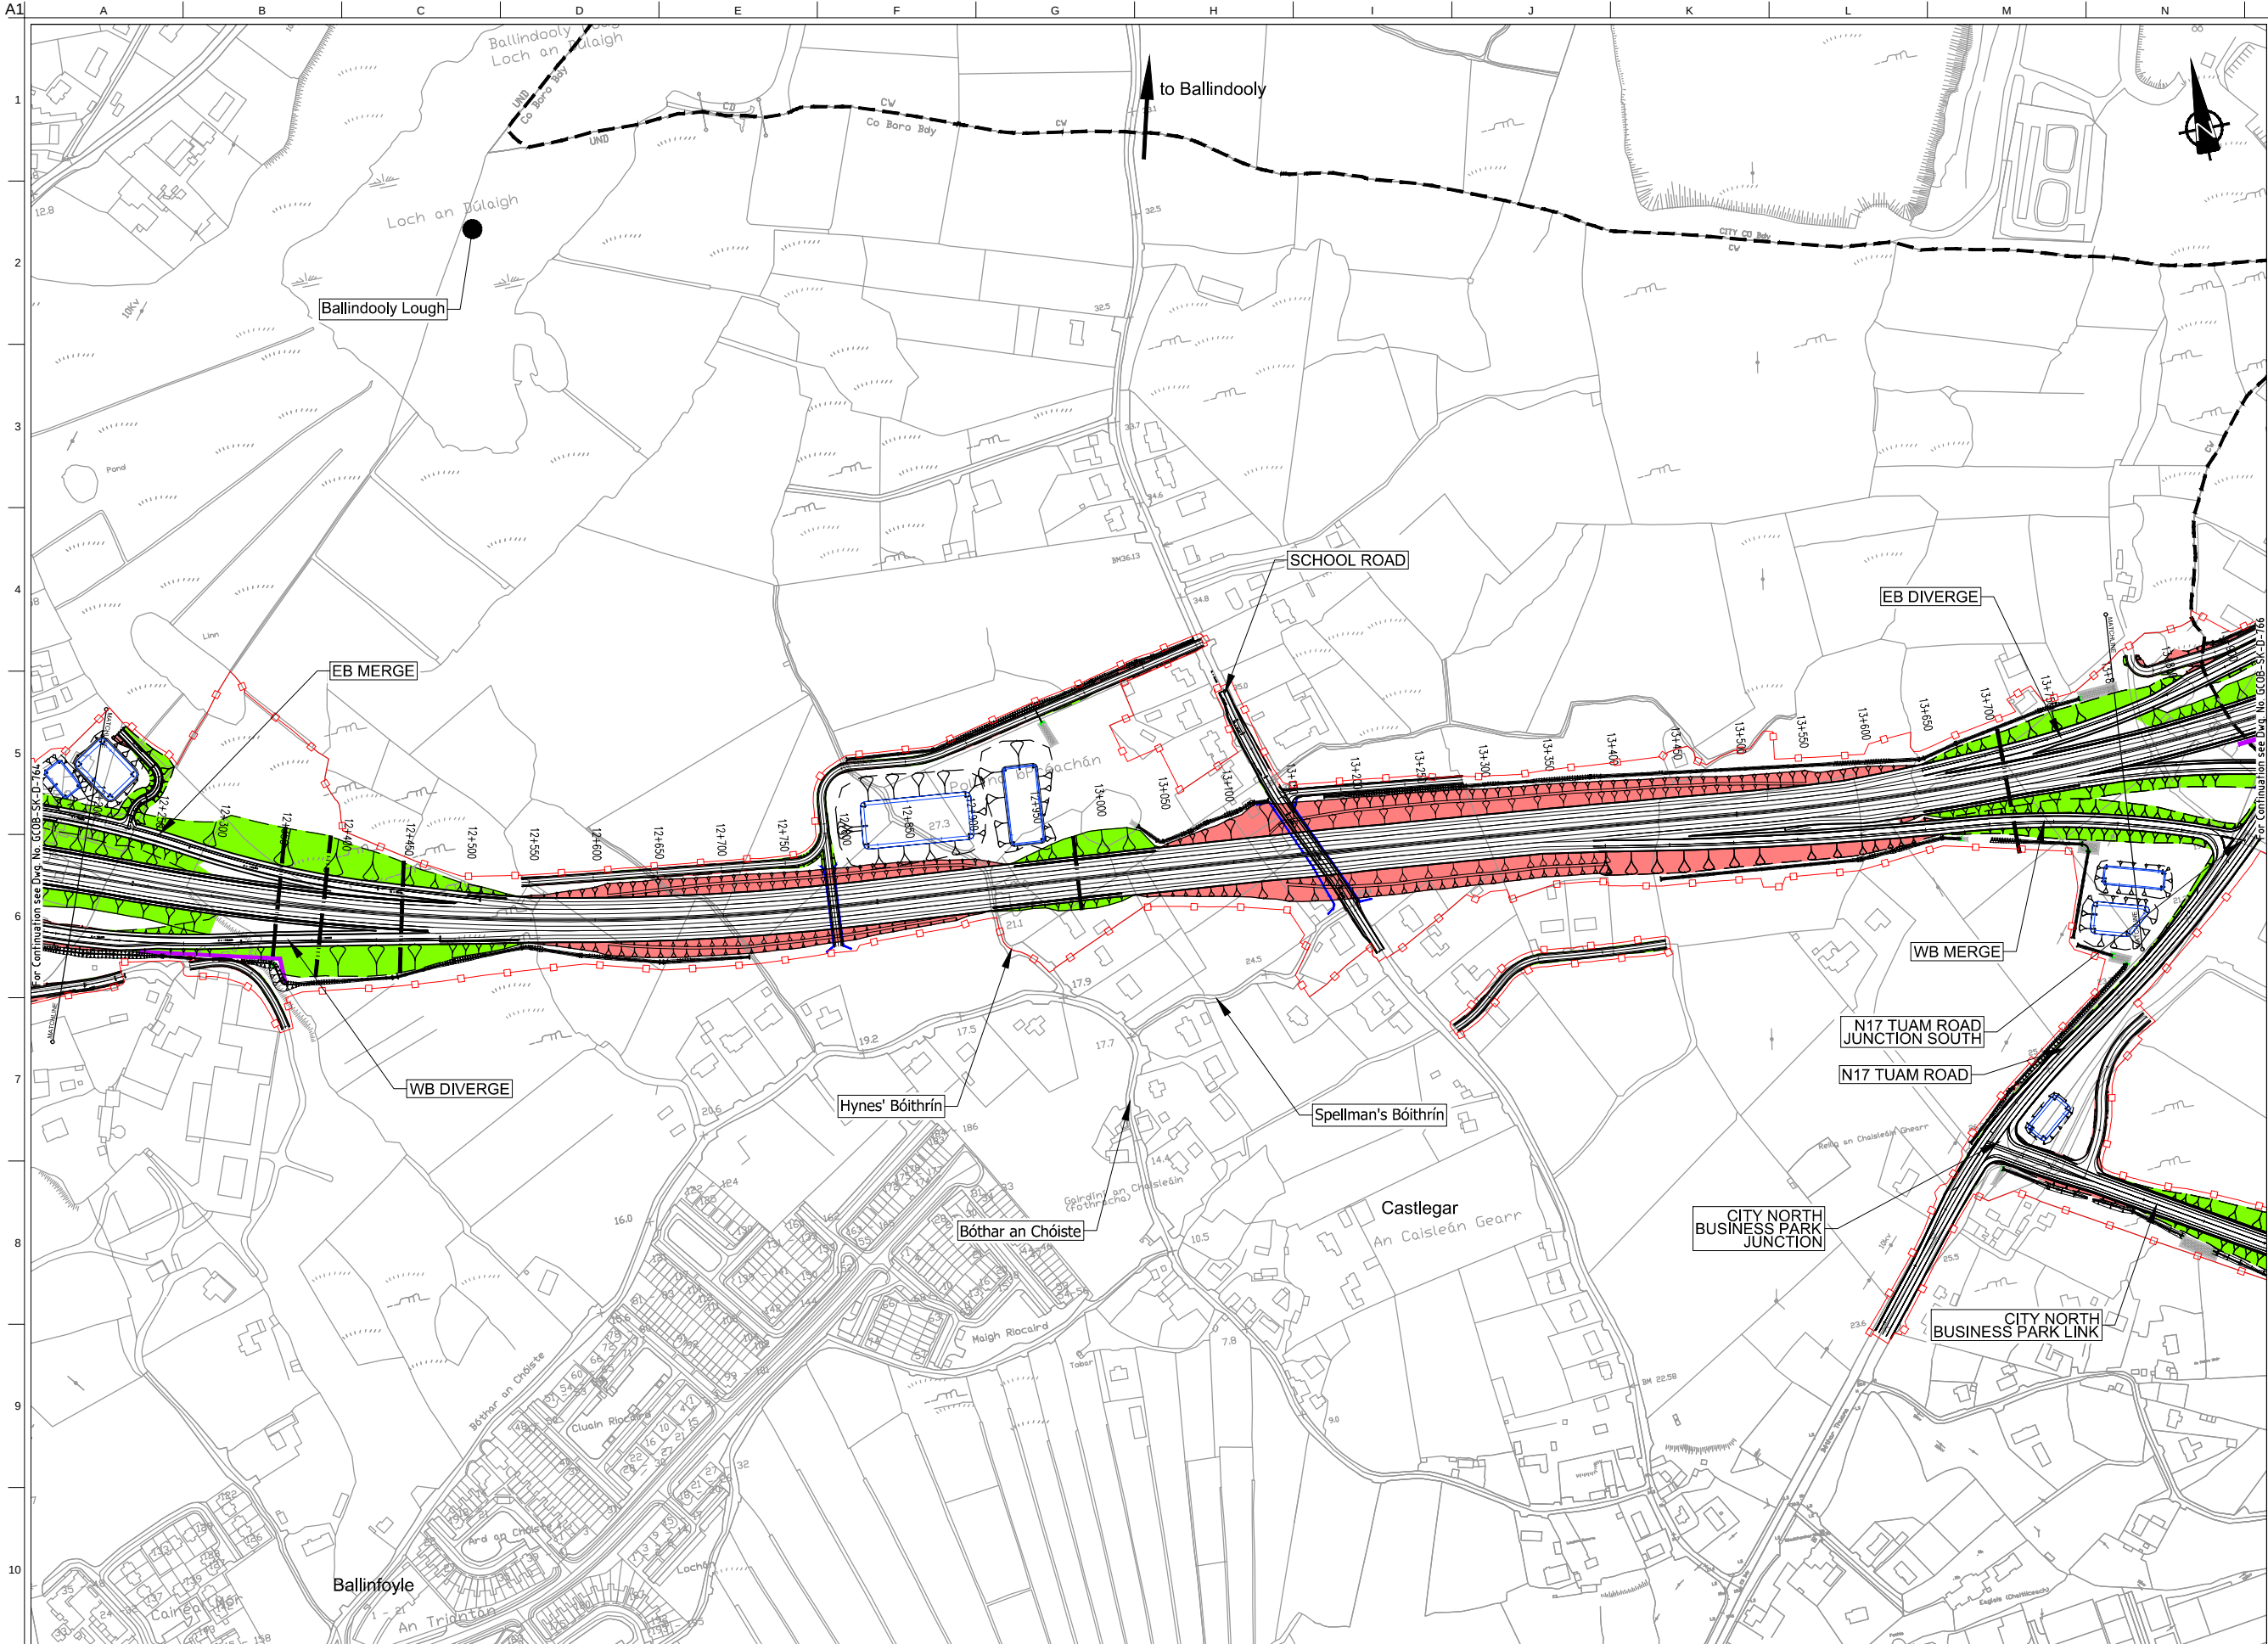

FOR INFORMATION

Legend:

City Boundary

Proposed Development Boundary

Proposed Road Geometry

Proposed Road Development (Earthworks Indicative Fill)

Proposed Road Development (Earthworks Indicative Cut)

Structure (S)

Proposed Retaining wall (R)

Proposed Mammal Underpass (C)

Proposed Culvert (C)

Proposed Attenuation Pond / Infiltration Basin

Proposed Stream Diversion

Includes Ordnance Survey Ireland data reproduced under OSI Licence number 2010/16CCMA/Galway County Council. Unauthorised reproduction infringes Ordnance Survey Ireland and Government of Ireland copyright. © Ordnance Survey Ireland, 2010.

Son áireamh tá sonraíocht Shuirbhíreacht Ordandis Éireann arna atáirgeadh faoi Cheadúnas OSI Uimh. 2010/16CCMA/Comhairle Contae na Gaillimhe. Sárú ar atáirgeadh neamhdhúdarthaí cóipeacht Shuirbhíreacht Ordandis Éireann agus Rialtas na hÉireann. © Suirbhíreacht Ordandis Éireann, 2010.

Disclaimer Note:
The Design shown is draft only and is subject to change. More detailed assessments, ongoing studies and the information received from the public may result in changes to parts, or all of the Design. Any changes to the Design may affect the other information.

Nóta Sáanta:
Tá an Dearadh ina bhfoirm dréacht, d'fhéadfaí athraithe teacht air. Is mar toradh ar mheasúnaithe níos mionchruinne, ar staidéir leaminach agus ar eolas ón bpobal a dhéanfaí athruithe teacht ar an Dearadh ina iomláine nó ar chuid de. D'fhéadfadh ag oon athrú ar an Dearadh tionchar a bheith aige ar an eolas eile.

Clients

Comhairle Chontae na Gaillimhe

Galway County Council

An Roinn Iompair

Turasóireachta agus Spóirt

Department Transport, Tourism and Sport

N6

Galway City Transport Project

TII

Bonneagair Iompair Éireann

Transport Infrastructure Ireland

Consultant

ARUP

Corporate House
City East Business Park
Ballybrit, Galway, Ireland.

Tel +353 (0)91 460675
www.N6GalwayCity.ie
www.arup.ie

Job Title

N6 Galway City Ring Road

Scale

1:5000 @ A3

Date:

November 2016

D1	14/11/2016	KJ	MH	EMC
Issue	Date	By	Chkd	Appd

Drawing Title

Proposed Road Development Plan Layout
CH.12+200 to CH.13+800
Sheet 9 of 14

Drawing Status

For Information

Job No

233985

Drawing No

GC0B-SK-D-765

Issue

D1

Do not scale

J:\233000\233985-004_ Internal\4-02 Drawings\4-02-13 Sketches\13.3 Design Rep\GC0B-SK-D-757 to 770_PropoRoad\DevelopPlan\Layout.dwg

© Arup