


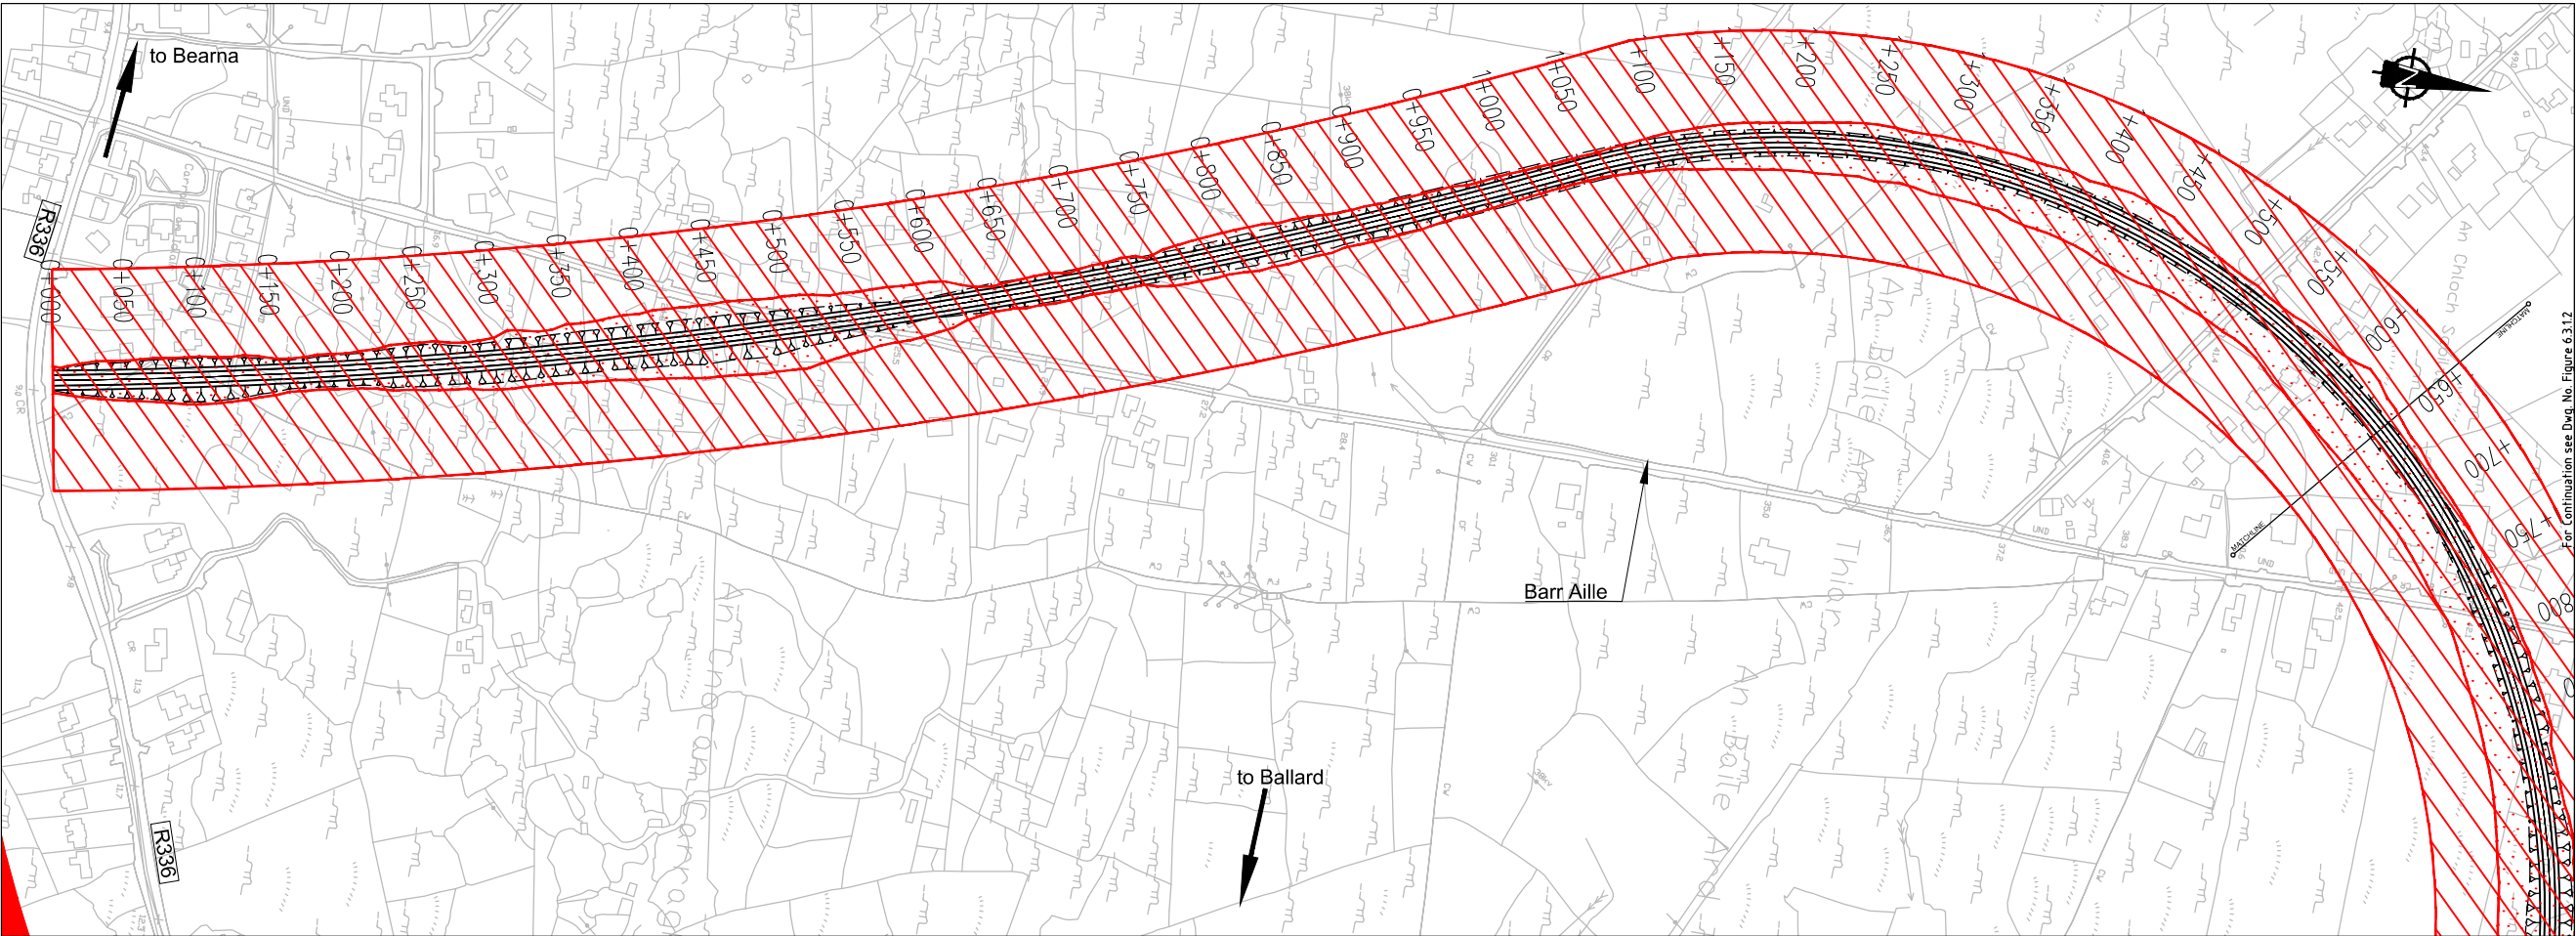


ROUTE SELECTION

- Legend:
- Plan**
- Proposed Geometry Plan
 - Route Corridor
- Profile**
- Existing Ground
 - Proposed Geometry Profile
- FILL**
- FILL 15+m
 - FILL 10m - 15m
 - FILL 05m - 10m
 - FILL 00m - 05m
- CUT**
- CUT 00m - 05m
 - CUT 05m - 10m
 - CUT 10m - 15m
 - CUT 15+m


San áireamh tá sonraíocht Shuirbhíreacht Ordánais Éireann anna atáirgeadh faoi Cheadúnas OSI Uimh. 2010/15CCMA/Comhairle Contae na Gaillimhe. Sáraíonn atáirgeadh neamhdaraithe cóipcheart Shuirbhíreacht Ordánais Éireann agus Riailtas na hÉireann. © Suirbhíreacht Ordánais Éireann, 2010.

Includes Ordnance Survey Ireland data reproduced under OSI Licence number 2010/15CCMA/Galway County Council. Unauthorised reproduction infringes Ordnance Survey Ireland and Government of Ireland copyright. © Ordnance Survey Ireland, 2010.

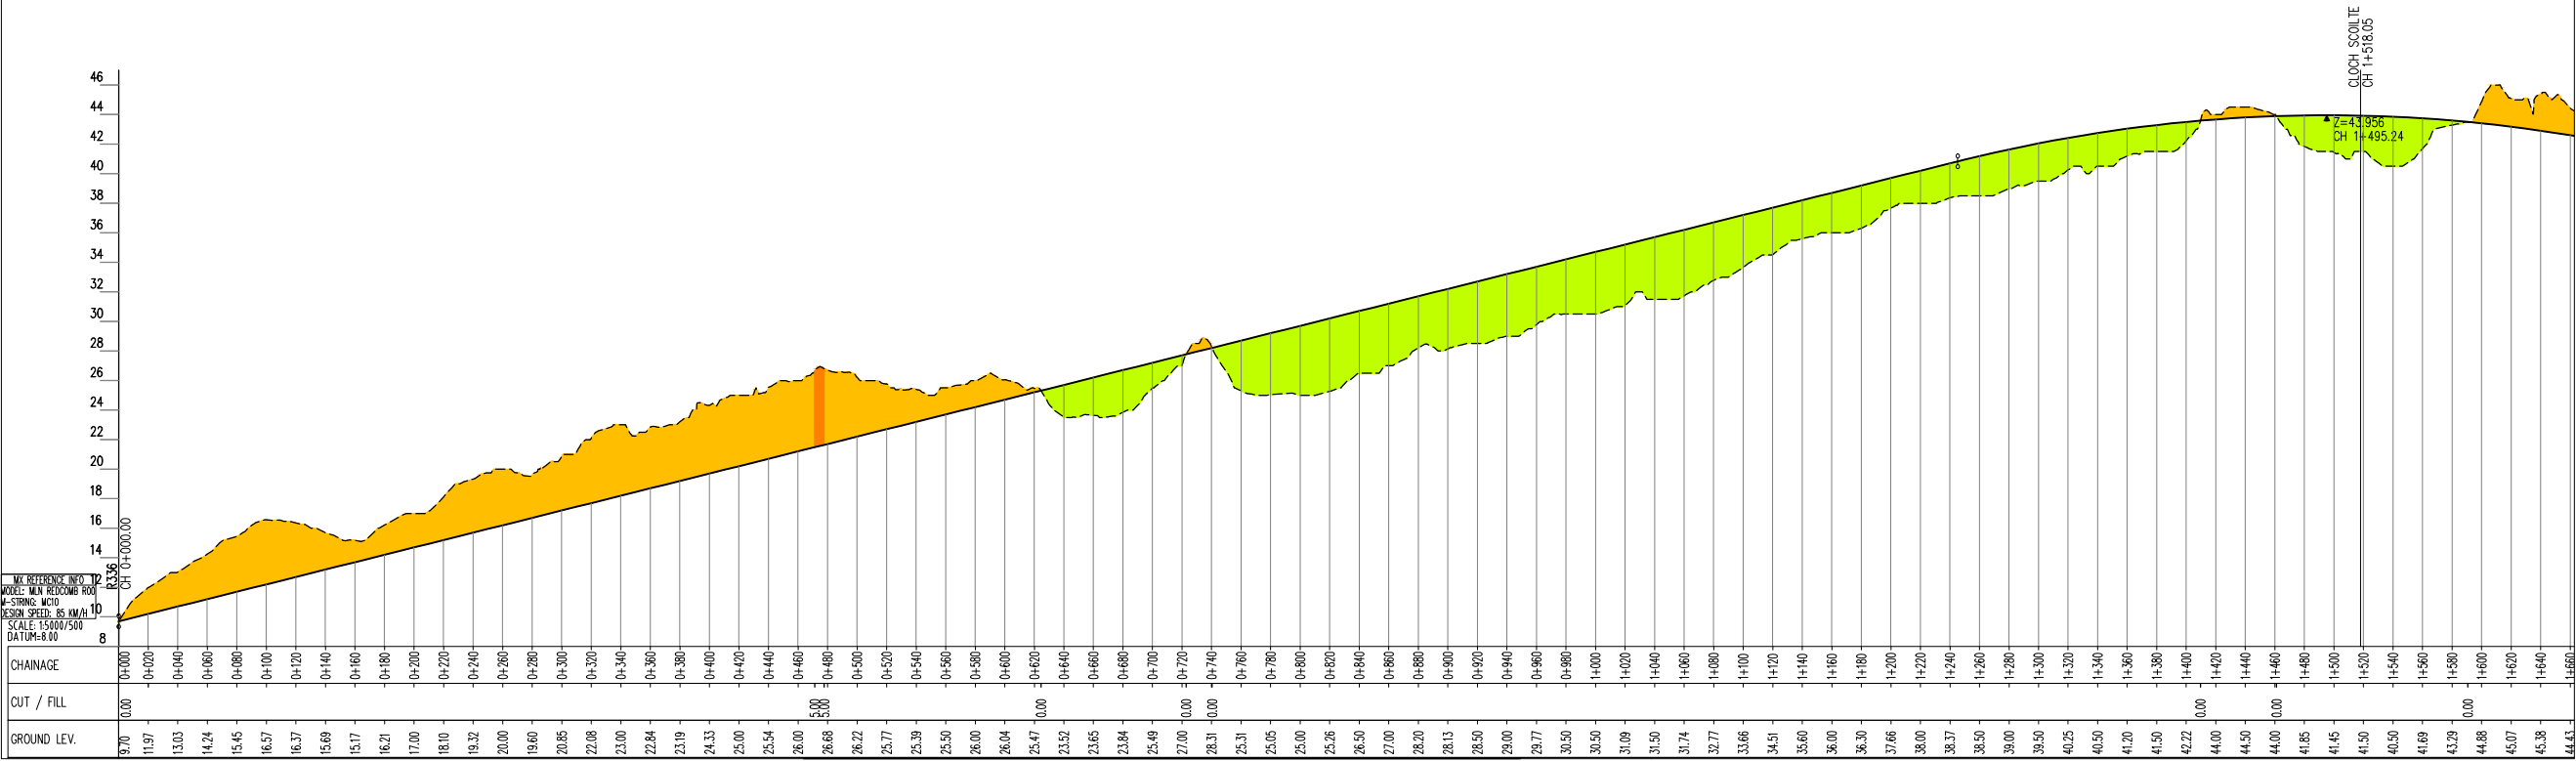

Disclaimer Note:
The constraints and options shown are draft only and subject to change. More detailed assessments, on-going studies and the information received from the public may result in changes to these constraints and options.

Nóta Séanta:
Tá na sríanta agus na roghanna atá léirithe ina bhfoirm dréacht, d'fhéadfaí athraithe teacht orthu. Is mar thoradh ar mheasúnaithe níos mionchruinne, ar staidéar leanúnach agus ar eolas ón bpobal go ndéanfar athruithe ar na sríanta agus na roghanna seo.

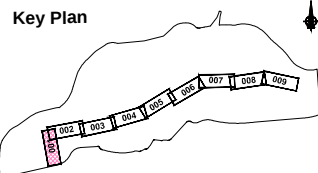

Job Title
N6 Galway City Transport Project

Scale
1:5000 @ A3

Date
August 2015

I1	28/08/2015	KJ	MH	EMC
Issue	Date	By	Chkd	Appd

Drawing Title
Online Route Option : RED
Mainline Plan/Profile - CH.0+000 to CH.1+650
Sheet 1 of 9

Drawing Status
Route Selection

Job No 233985-00	Drawing No Figure 6.3.1.1	Issue 11
----------------------------	-------------------------------------	--------------------