


**ROUTE SELECTION**


- Legend:**
- Plan**
    - Proposed Geometry Plan
    - Route Corridor
  - Profile**
    - Existing Ground
    - Proposed Geometry Profile
    - FILL 15+m
    - FILL 10m - 15m
    - FILL 05m - 10m
    - FILL 00m - 05m
    - CUT 00m - 05m
    - CUT 05m - 10m
    - CUT 10m - 15m
    - CUT 15+m

San áireamh tá sonraíocht Shuirbhéireacht Ordánais Éireann arna athairgeadh faoi Chreadúnas OSI Uimh. 2010/15CCMA/Camhairle Contae na Gaillimne. Sártais ar ábairgeadh neamhúdánaithe clóicheart Shuirbhéireacht Ordánais Éireann agus Rialtas na hÉireann. © Suirbhéireacht Ordánais Éireann, 2010.  
Includes Ordnance Survey Ireland data reproduced under OSI Licence number 2010/15CCMA/Galway County Council. Unauthorised reproduction infringes Ordnance Survey Ireland and Government of Ireland copyright. © Ordnance Survey Ireland, 2010.

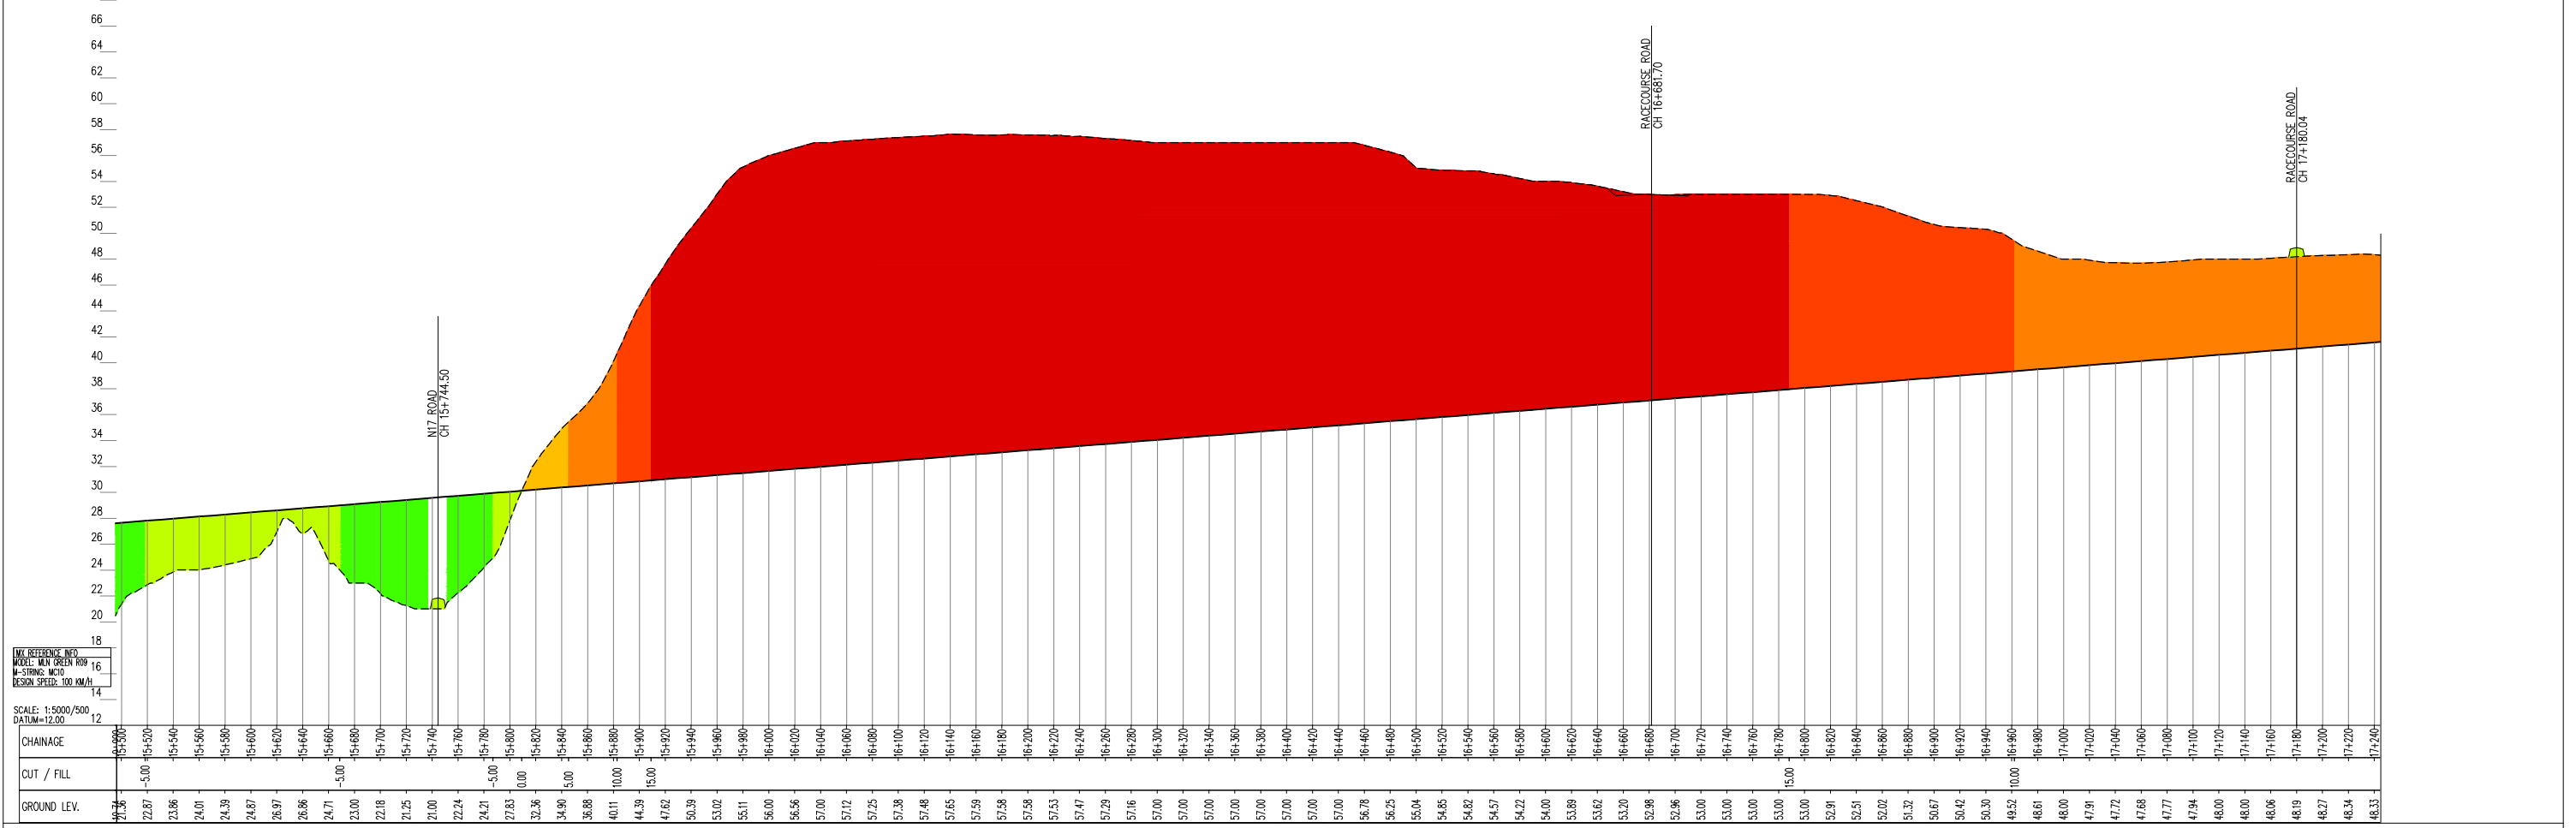

**Disclaimer Note:**  
The constraints and options shown are draft only and subject to change. More detailed assessments, on-going studies and the information received from the public may result in changes to these constraints and options.

**Nóta Séanta:**  
Tá na srianta agus na roghanna atá léirithe ina bhform dréacht, d'fhéadfaí athraithe teacht orthu. Is mar thoradh ar mheasúnaithe níos mionchruinne, ar staidéar leanúnach agus ar eolas ón bpobal go ndéanfar athruithe ar na srianta agus na roghanna seo.

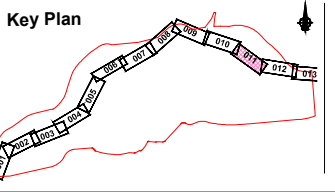

Job Title: N6 Galway City Transport Project  
Scale: 1:5000 @ A3  
Date: August 2015

Issue	Date	By	Chkd	Appd
I1	28/08/2015	KJ	MH	EMC

Drawing Title: Stage 2 Green Route Option  
Mainline Plan/Profile - CH.15+500 to CH.17+200  
Sheet 11 of 13  
Route Selection  
Job No: 233985  
Drawing No: Figure 7.3.6.11  
Issue: 11