








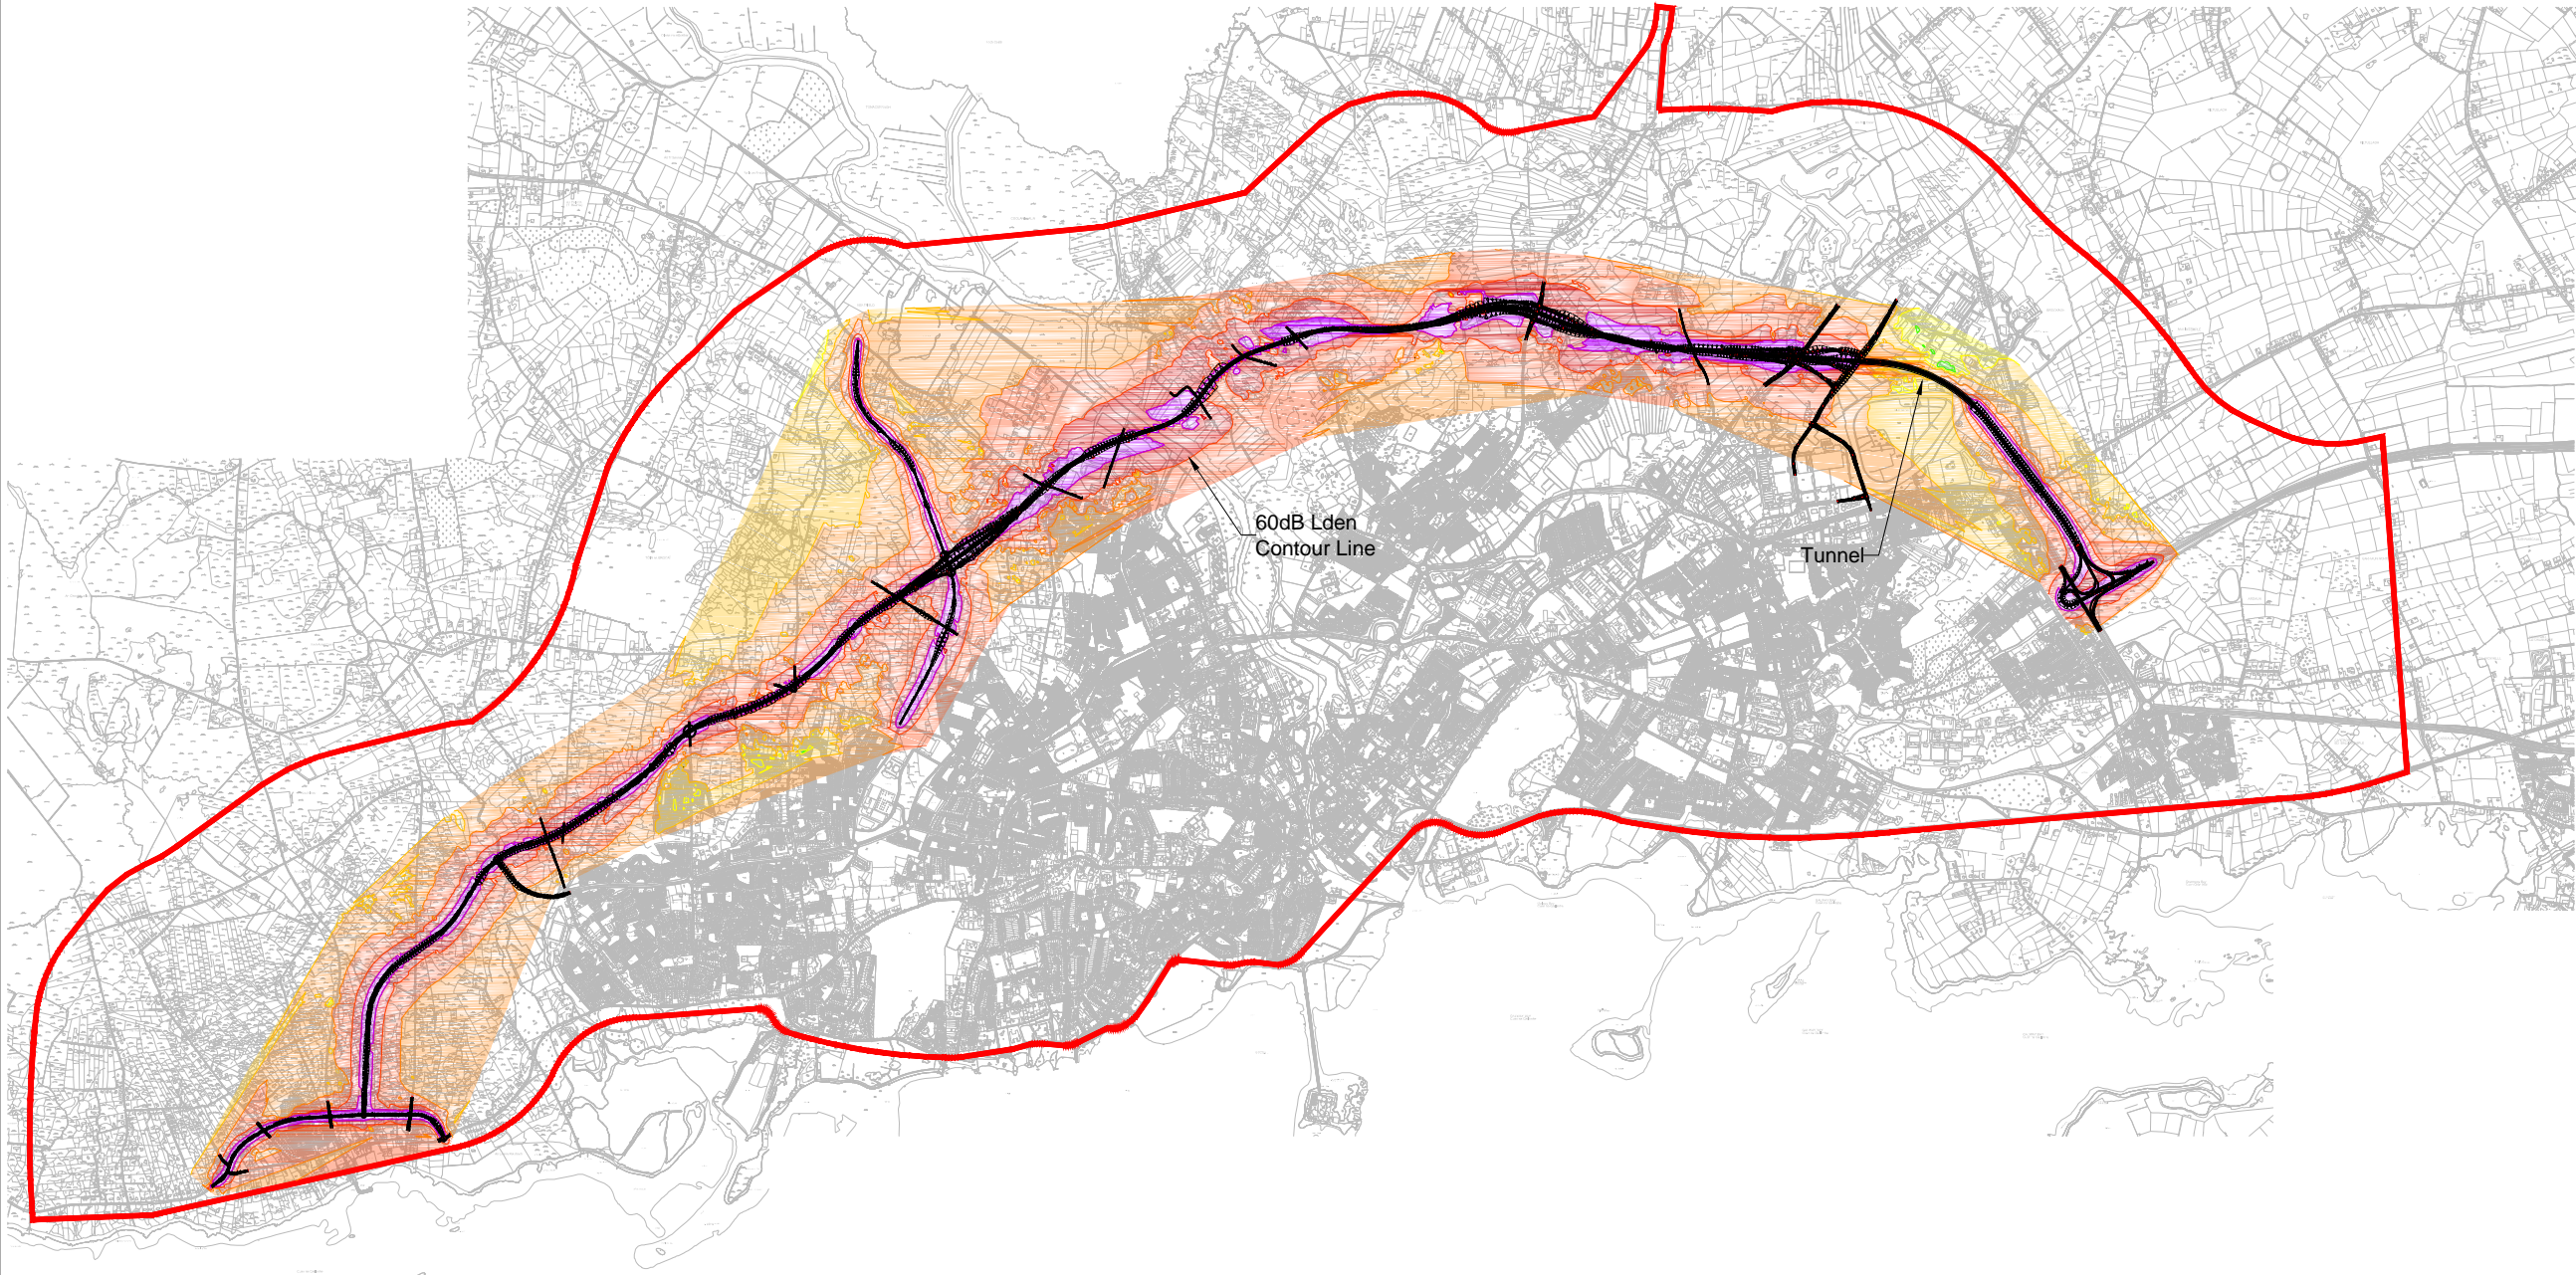


**ROUTE SELECTION**

Legend:

-  Scheme Study Area Boundary
-  PINK Route Option Stage 2
-  0 dB to 40 dB Lden
-  40 dB to 45 dB Lden
-  45 dB to 50 dB Lden
-  50 dB to 55 dB Lden
-  55 dB to 60 dB Lden
-  60 dB to 65 dB Lden
-  65 dB to 99 dB Lden



San áireamh tá sonraíocht Shuirbhéireacht Ordánais Éireann arna atáirgeadh faoi Chreatainas OSI Uimh. 2010/15CCMA/Comhairle Contae na Galillíne. Síraíonn atáirgeadh neamhdánaithe clóipeacht Shuirbhéireacht Ordánais Éireann agus Rialtas na hÉireann. © Suirbhéireacht Ordánais Éireann, 2010.

Includes Ordnance Survey Ireland data reproduced under OSI Licence number 2010/15CCMA/Galway County Council. Unauthorised reproduction infringes Ordnance Survey Ireland and Government of Ireland copyright. © Ordnance Survey Ireland, 2010.

**Disclaimer Note:**  
The constraints and options shown are draft only and subject to change. More detailed assessments, on-going studies and the information received from the public may result in changes to these constraints and options.

**Nóta Séanta:**  
Tá na srianta agus na roghanna atá léirithe ina bhfoirm dréacht, d'fhéadfaí athraithe teacht orthu. Is mar thoradh ar mheasúnaithe níos mionchruinne, ar staidéar leanúnach agus ar eolas ón bpobal go ndéanfar athruithe ar na srianta agus na roghanna seo.

Clients

Galway City Transport Project

Consultant

Corporate House  
City East Business Park  
Ballybrit, Galway, Ireland.

Tel +353 (0)91 460675  
www.N6GalwayCity.ie  
www.arup.ie

Job Title  
**N6 Galway City Transport Project**

Scale  
NTS

Date:  
August 2015

Issue	Date	By	Chkd	Appd
11	28/08/2015	KJ	MH	EMC

Drawing Title  
**Noise Contour Maps  
Pink Route Lden Noise Contour Plot**

Drawing Status  
**Route Selection**

Job No <b>233985-00</b>	Drawing No <b>Figure 7.6.10.5</b>	Issue <b>11</b>
----------------------------	--------------------------------------	--------------------