


For Continuation see Dwg. No. Figure 7.6.6.4

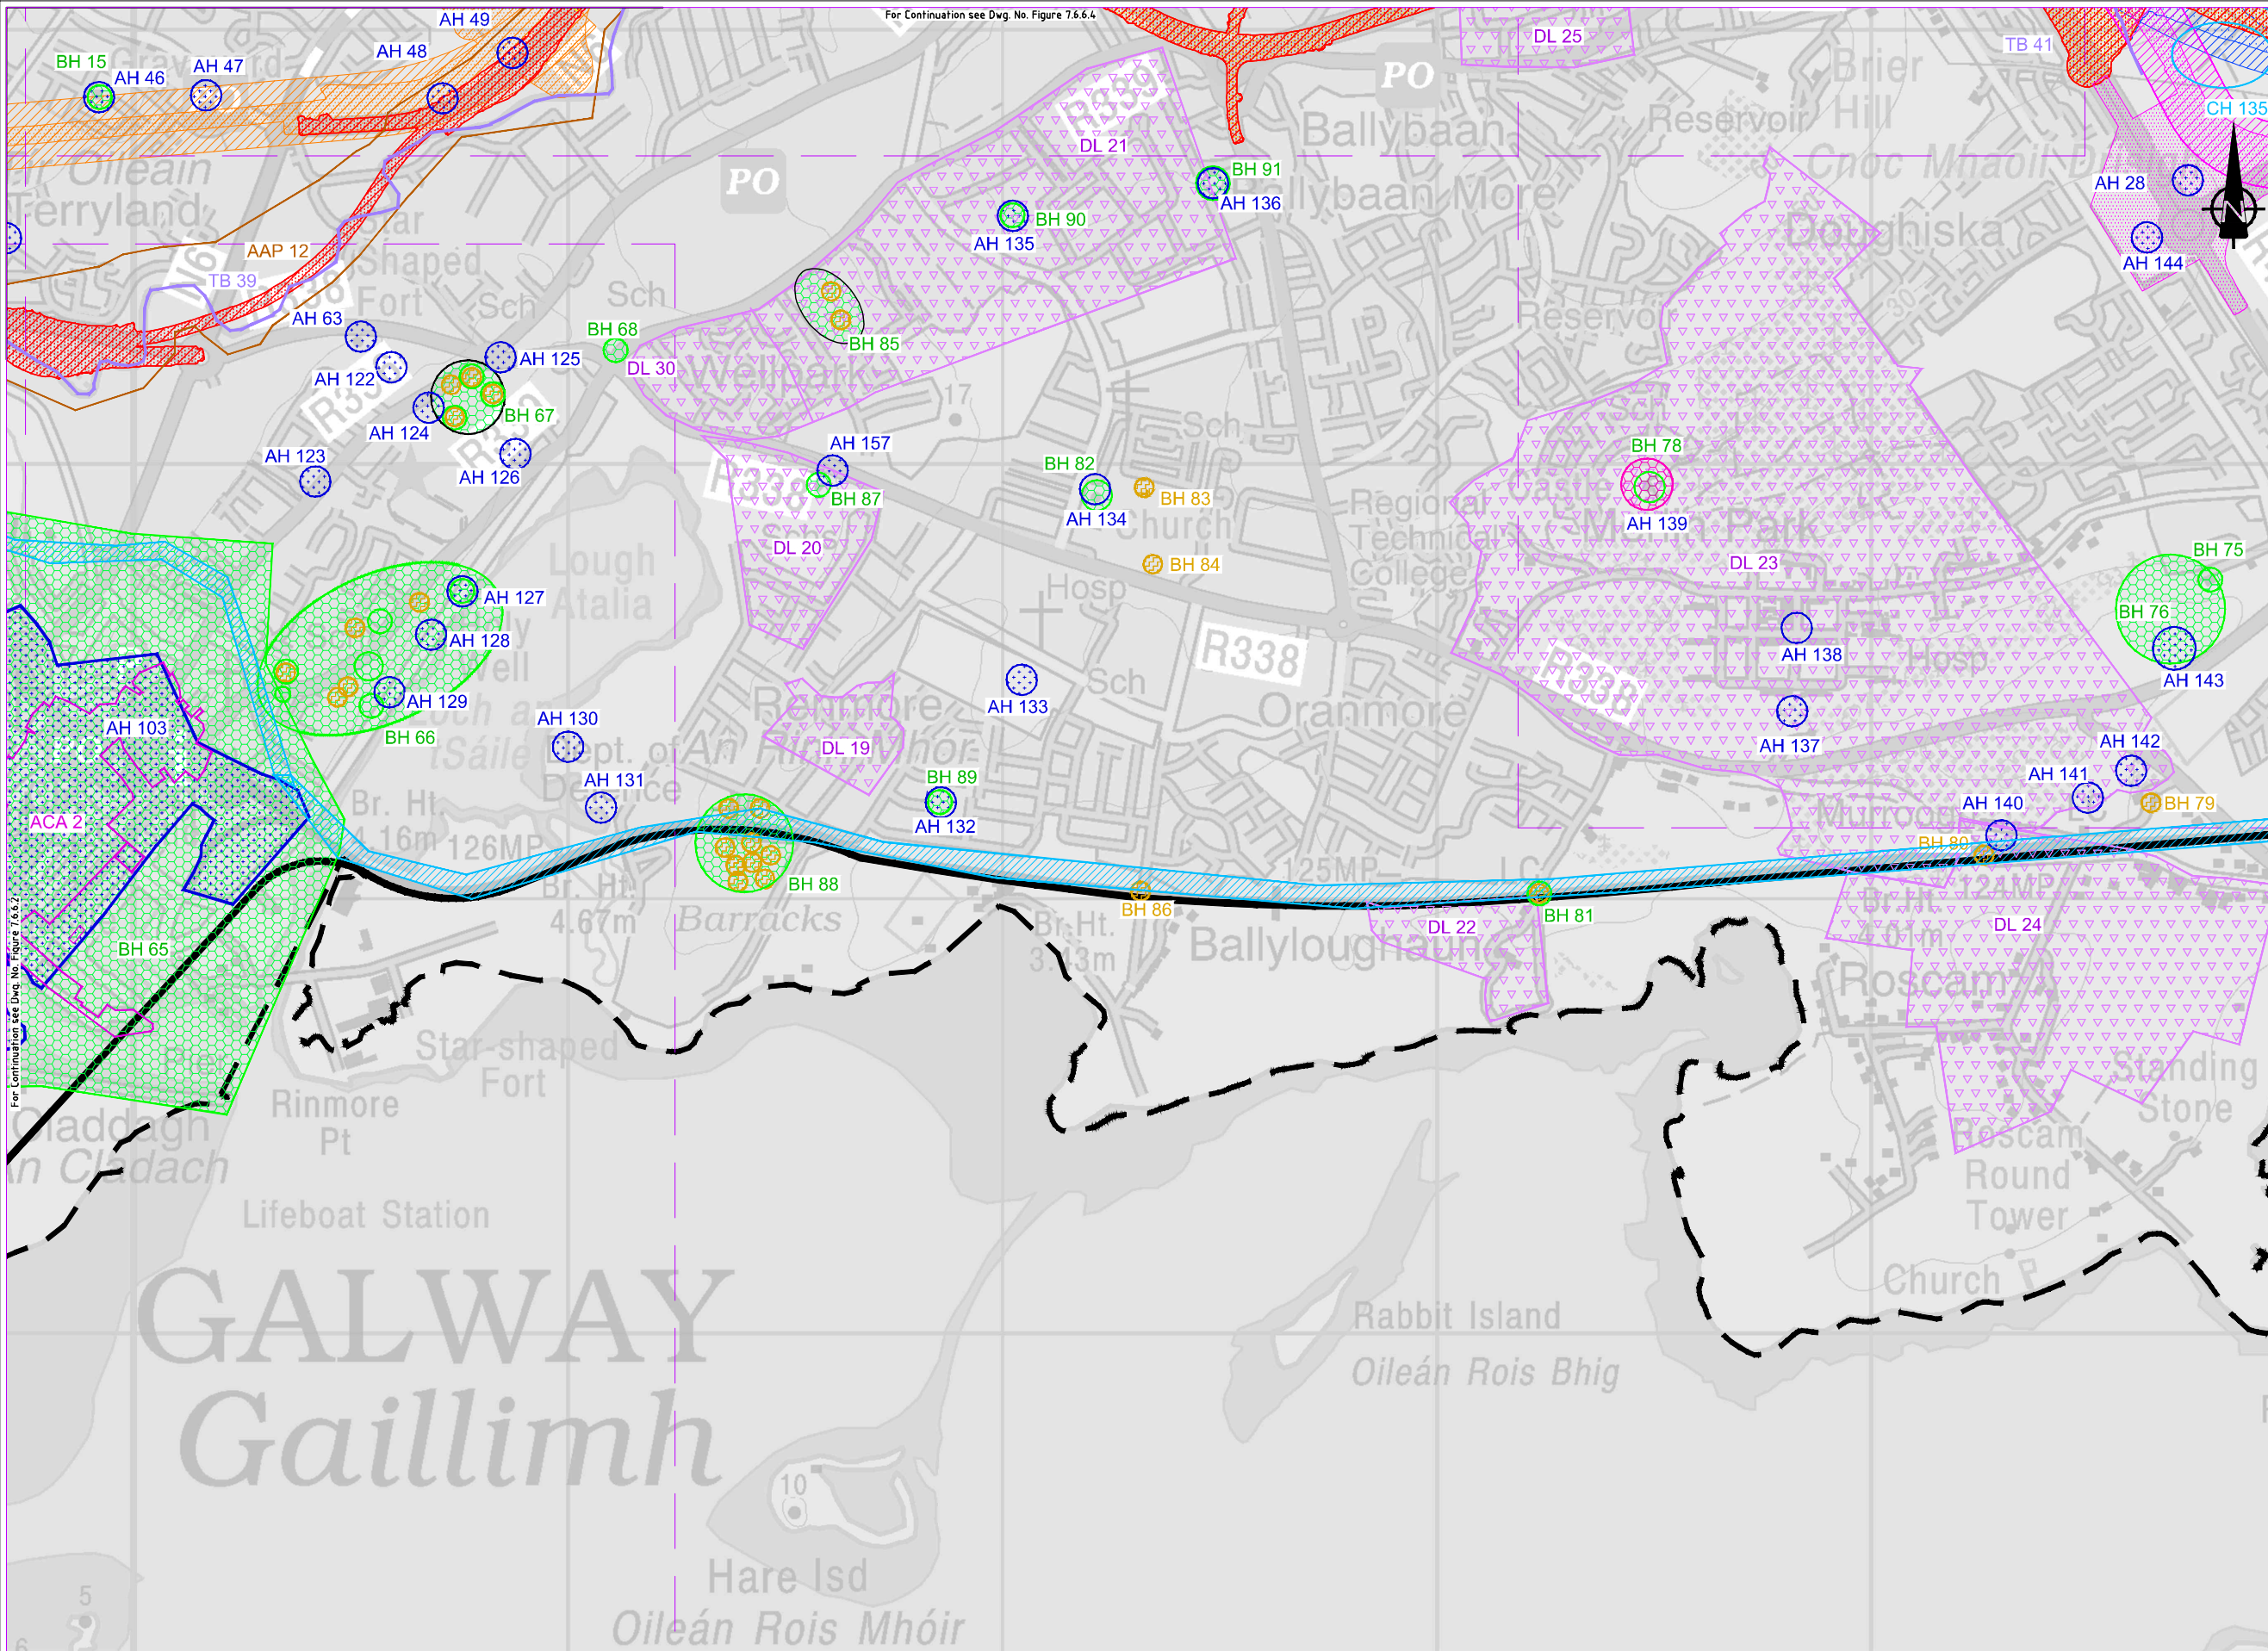

ROUTE SELECTION

Legend:

- Scheme Study Area Boundary
- City Boundary
- Red 2 Route Option
- Orange 2 Route Option
- Yellow 2 Route Option
- Blue 2 Route Option
- Pink 2 Route Option
- Green 2 Route Option
- Demesne / Designed landscapes
- Cultural heritage Sites /structures of archaeological or built heritage potential
- NIAH structures, which refer to buildings
- Protected Structures
- Architectural Conservation Areas
- Record of Monuments and Places
- National Monuments or Monuments with Preservation Orders
- Townland Boundary
- Areas of Archaeological Potential


San áireamh tá sonraíocht Shuirbhéireacht Ordánais Éireann arna atáirgeadh faoi Chreatasúas OSI Uimh. 2010/15CCMA/Comhairle Contae na Gaillimhe. Sraonann atáirgeadh neamhdánaithe cóigeacht Shuirbhéireacht Ordánais Éireann agus Rialtas na hÉireann. © Suirbhéireacht Ordánais Éireann, 2010.

Includes Ordnance Survey Ireland data reproduced under OSI Licence number 2010/15CCMA/Galway County Council. Unauthorised reproduction infringes Ordnance Survey Ireland and Government of Ireland copyright. © Ordnance Survey Ireland, 2010.

Disclaimer Note:
The constraints and options shown are draft only and subject to change. More detailed assessments, on-going studies and the information received from the public may result in changes to these constraints and options.

Nóta Seanta:
Tá na srianta agus na roghanna atá léirithe ina bhfoirm dréacht, d'fhéadfaí athraithe teacht orthu. Is mar thoradh ar mheasúnaithe níos mionchruinne, ar staidéar leanúnach agus ar eolas ón bpobal go ndéanfar athruithe ar na srianta agus na roghanna seo.

Clients

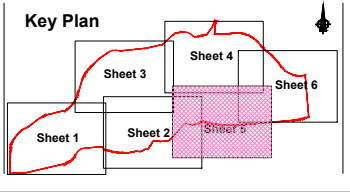

Consultant

Corporate House
City East Business Park
Ballybrit, Galway, Ireland.

Tel +353 (0)91 460675
www.N6GalwayCity.ie
www.arup.ie

Job Title
N6 Galway City Transport Project

Scale
1:15,000 @ A3

Date
August 2015

Issue	Date	By	Chkd	Appd
11	28/08/2015	KJ	MH	EMC

Drawing Title
Stage 2 Route Options with Archaeological, Architectural and Cultural Heritage

Sheet 05 of 06

Drawing Status
Route Selection

Job No
233985-00

Drawing No
Figure 7.6.6.5

Issue
11