


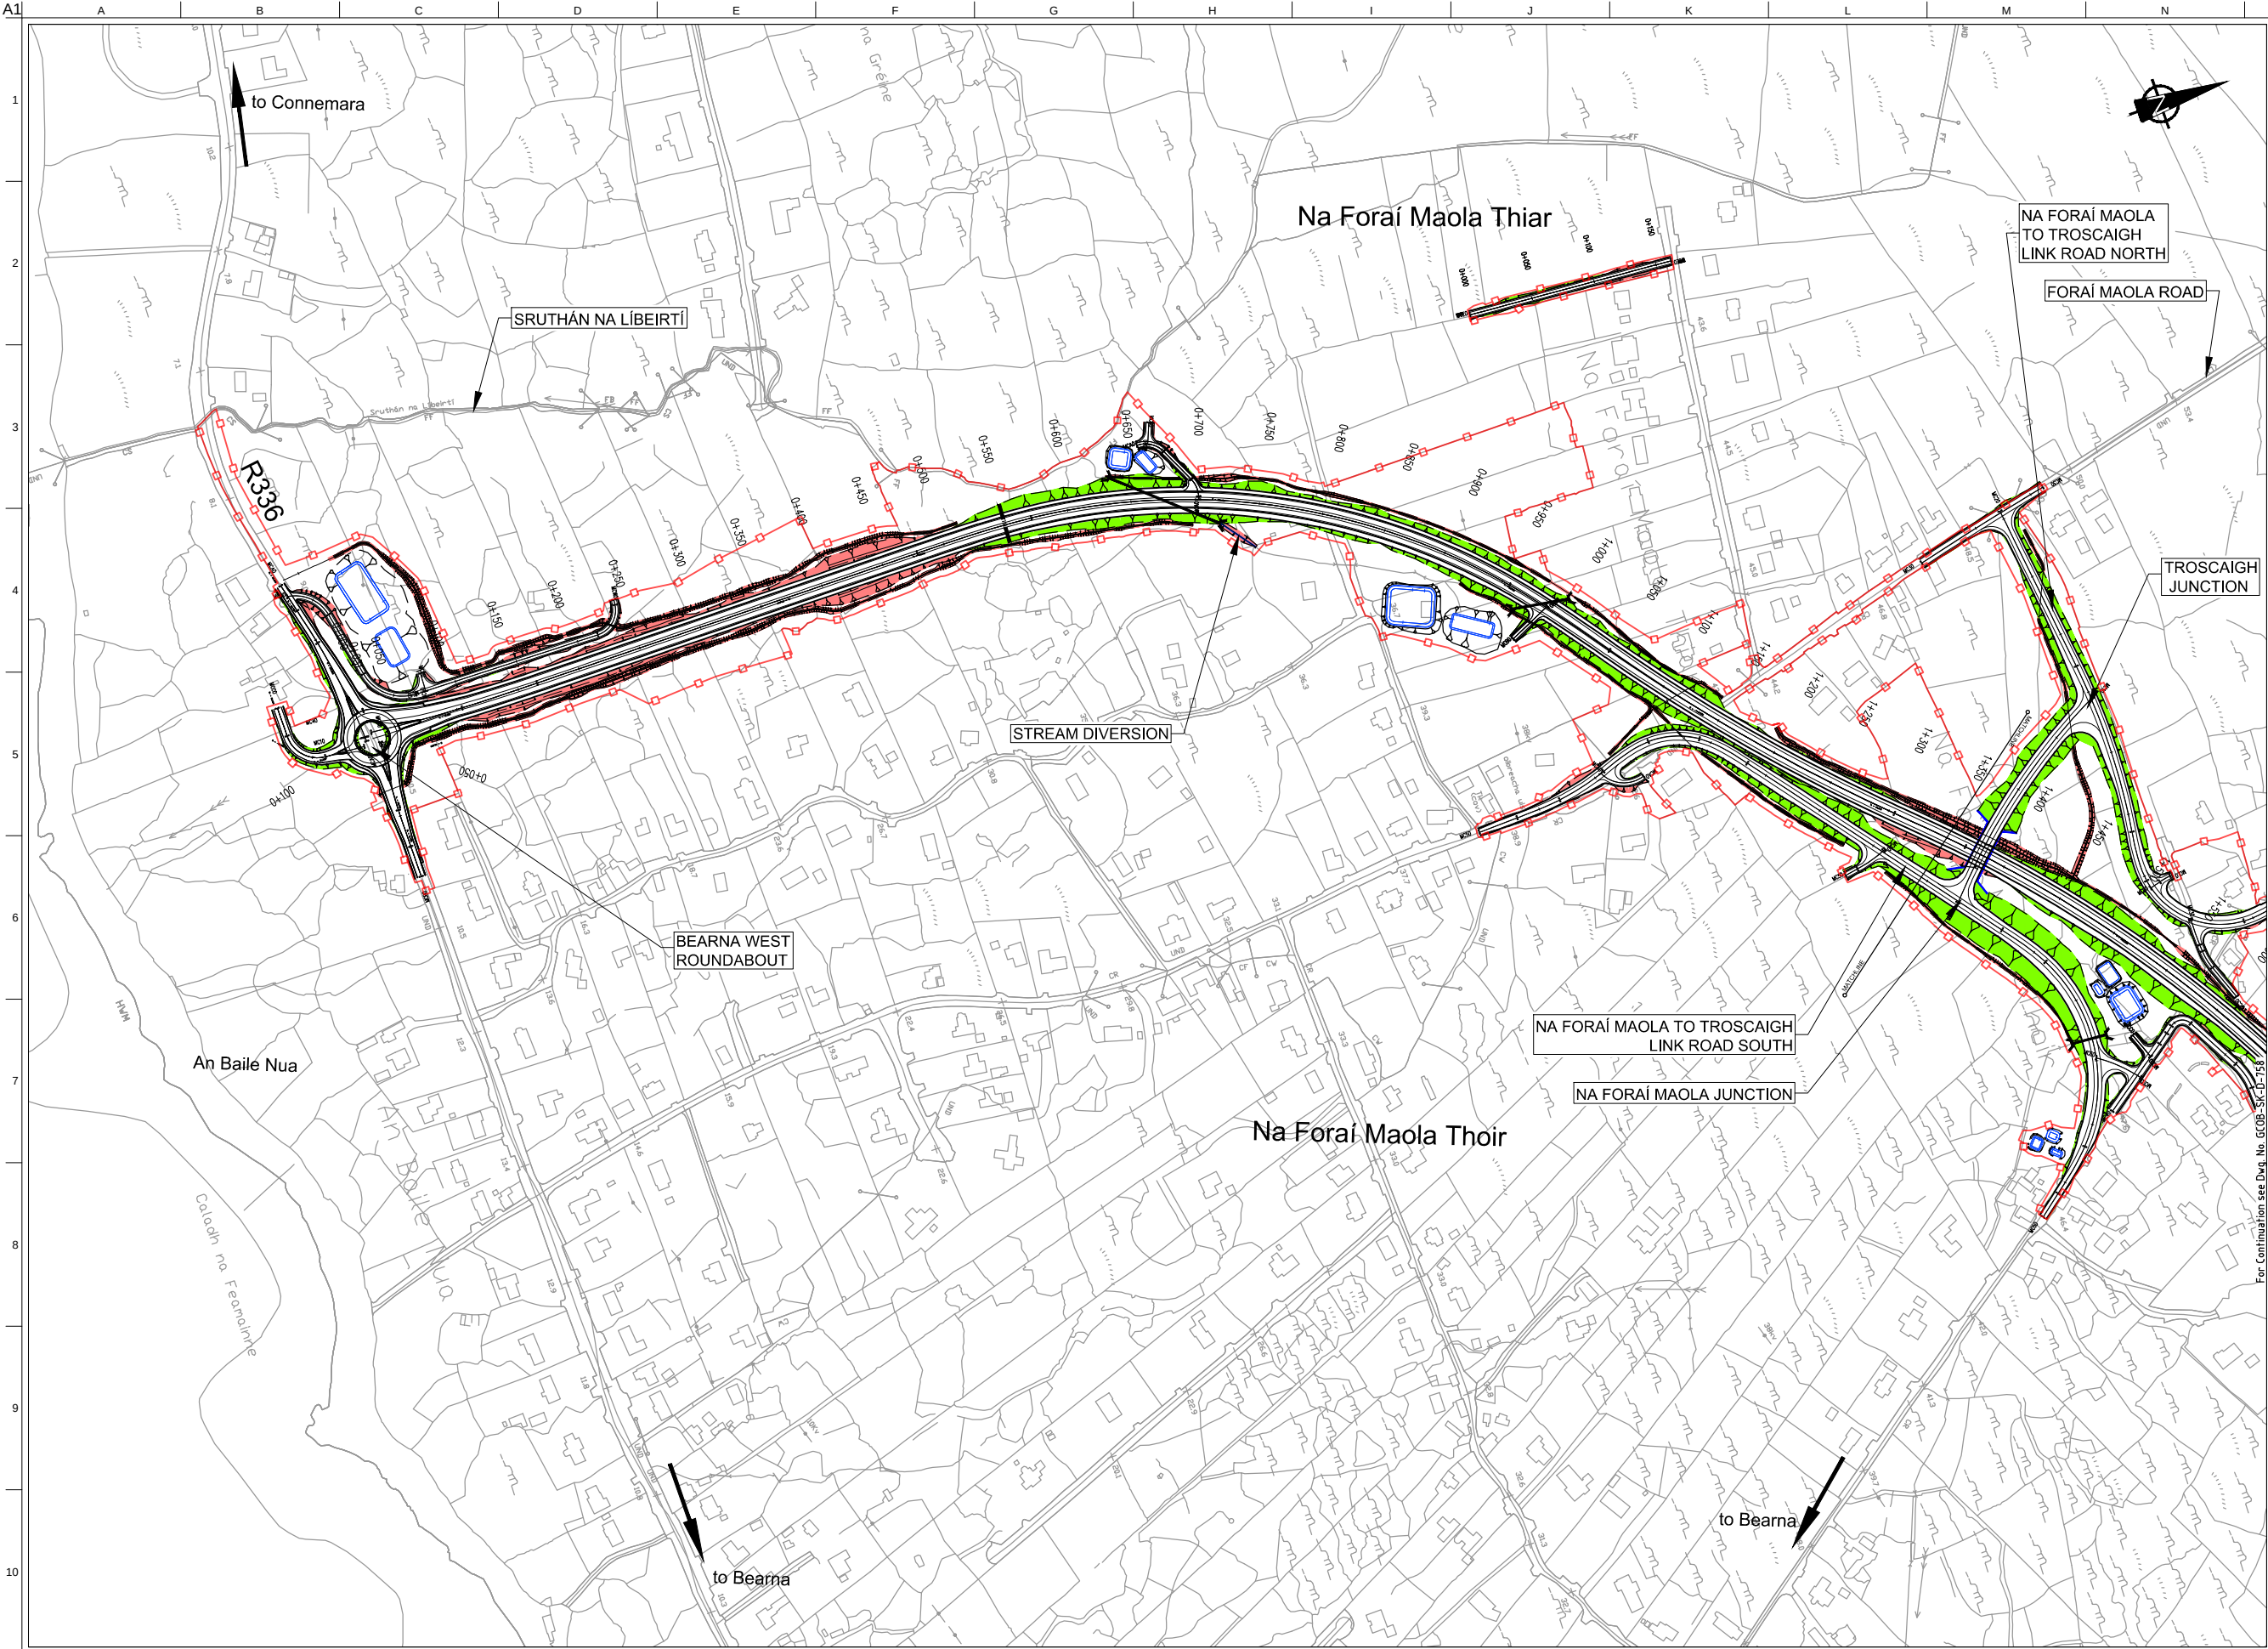

FOR INFORMATION

Legend:

City Boundary

Proposed Development Boundary

Proposed Road Geometry

Proposed Road Development
(Earthworks Indicative Fill)

Proposed Road Development
(Earthworks Indicative Cut)

Structure (S)

Proposed Earthbound / Retaining wall (R)

Proposed Environmental Underpass (C)

Proposed Culvert (C)

Proposed Attenuation Pond / Infiltration Basin

Proposed Stream Diversion

Includes Ordnance Survey Ireland data reproduced under OSI Licence number 2010/18CCMA/Galway County Council. Unauthorised reproduction infringes Ordnance Survey Ireland and Government of Ireland copyright. © Ordnance Survey Ireland, 2010.

San áireamh tá sonraíocht Shuirbhíreacht Ordandis Éireann arna áitirgeadh faoi Cheadúnas OSI Uimh. 2010/18CCMA/Comhairle Contae na Gaillimhe. Sárúinn áitirgeadh neamhúdaraithe clóicheart Shuirbhíreacht Ordandis Éireann agus Rialtas na hÉireann. © Suirbhíreacht Ordandis Éireann, 2010.

Disclaimer Note:
The Design shown is draft only and is subject to change. More detailed assessments, ongoing studies and the information received from the public may result in changes to parts, or all of the Design. Any changes to the Design may affect the other information.

Nóta Sáanta:
Tá an Dearadh ina bhfoirm dréacht, d'fhéadfai athraithe teacht air. Is mar toradh ar mheasúnaithe níos mionchruinne, ar staidéar leanúnach agus ar eolas ón bpobal a dhéanfaí athruithe teacht ar an Dearadh ina iomláine nó ar chuid de. D'fhéadfadh ag oon athrú ar an Dearadh tionchar a bheith aige ar an eolas eile.

Clients

Comhairle Chontae na Gaillimhe
Galway County Council

An Roinn Iompair
Turasóireachta agus Spóirt
Department of Transport, Tourism and Sport

Galway City
Transport Project

TII
Transport Infrastructure Ireland

Key Plan

Consultant

ARUP

Corporate House
City East Business Park
Ballybrit, Galway, Ireland.

Tel +353 (0)91 460675
www.NGalwayCity.ie
www.arup.ie

Job Title

N6 Galway City Ring Road

Scale

1:5000 @ A3

Date:

May 2018

D3

25/05/2018

KJ

MH

EMC

D2

22/08/2017

KJ

MH

EMC

D1

14/11/2016

KJ

MH

EMC

Issue

Date

By

Chkd

Appd

Drawing Title

Proposed Road Development Plan Layout
CH.0+000 to CH.1+350
Sheet 1 of 14

Drawing Status

For Information

Job No

233985

Drawing No

GC0B-SK-D-757


Issue

D3

Do not scale

J:\233000\233985-004_ Internal\4-02 Drawings\4-02-13 Sketches\13.3 Design Rep\GC0B-SK-D-757 to 770_PropoRoad\DevelopPlan\Layout_D3.dwg

© Arup

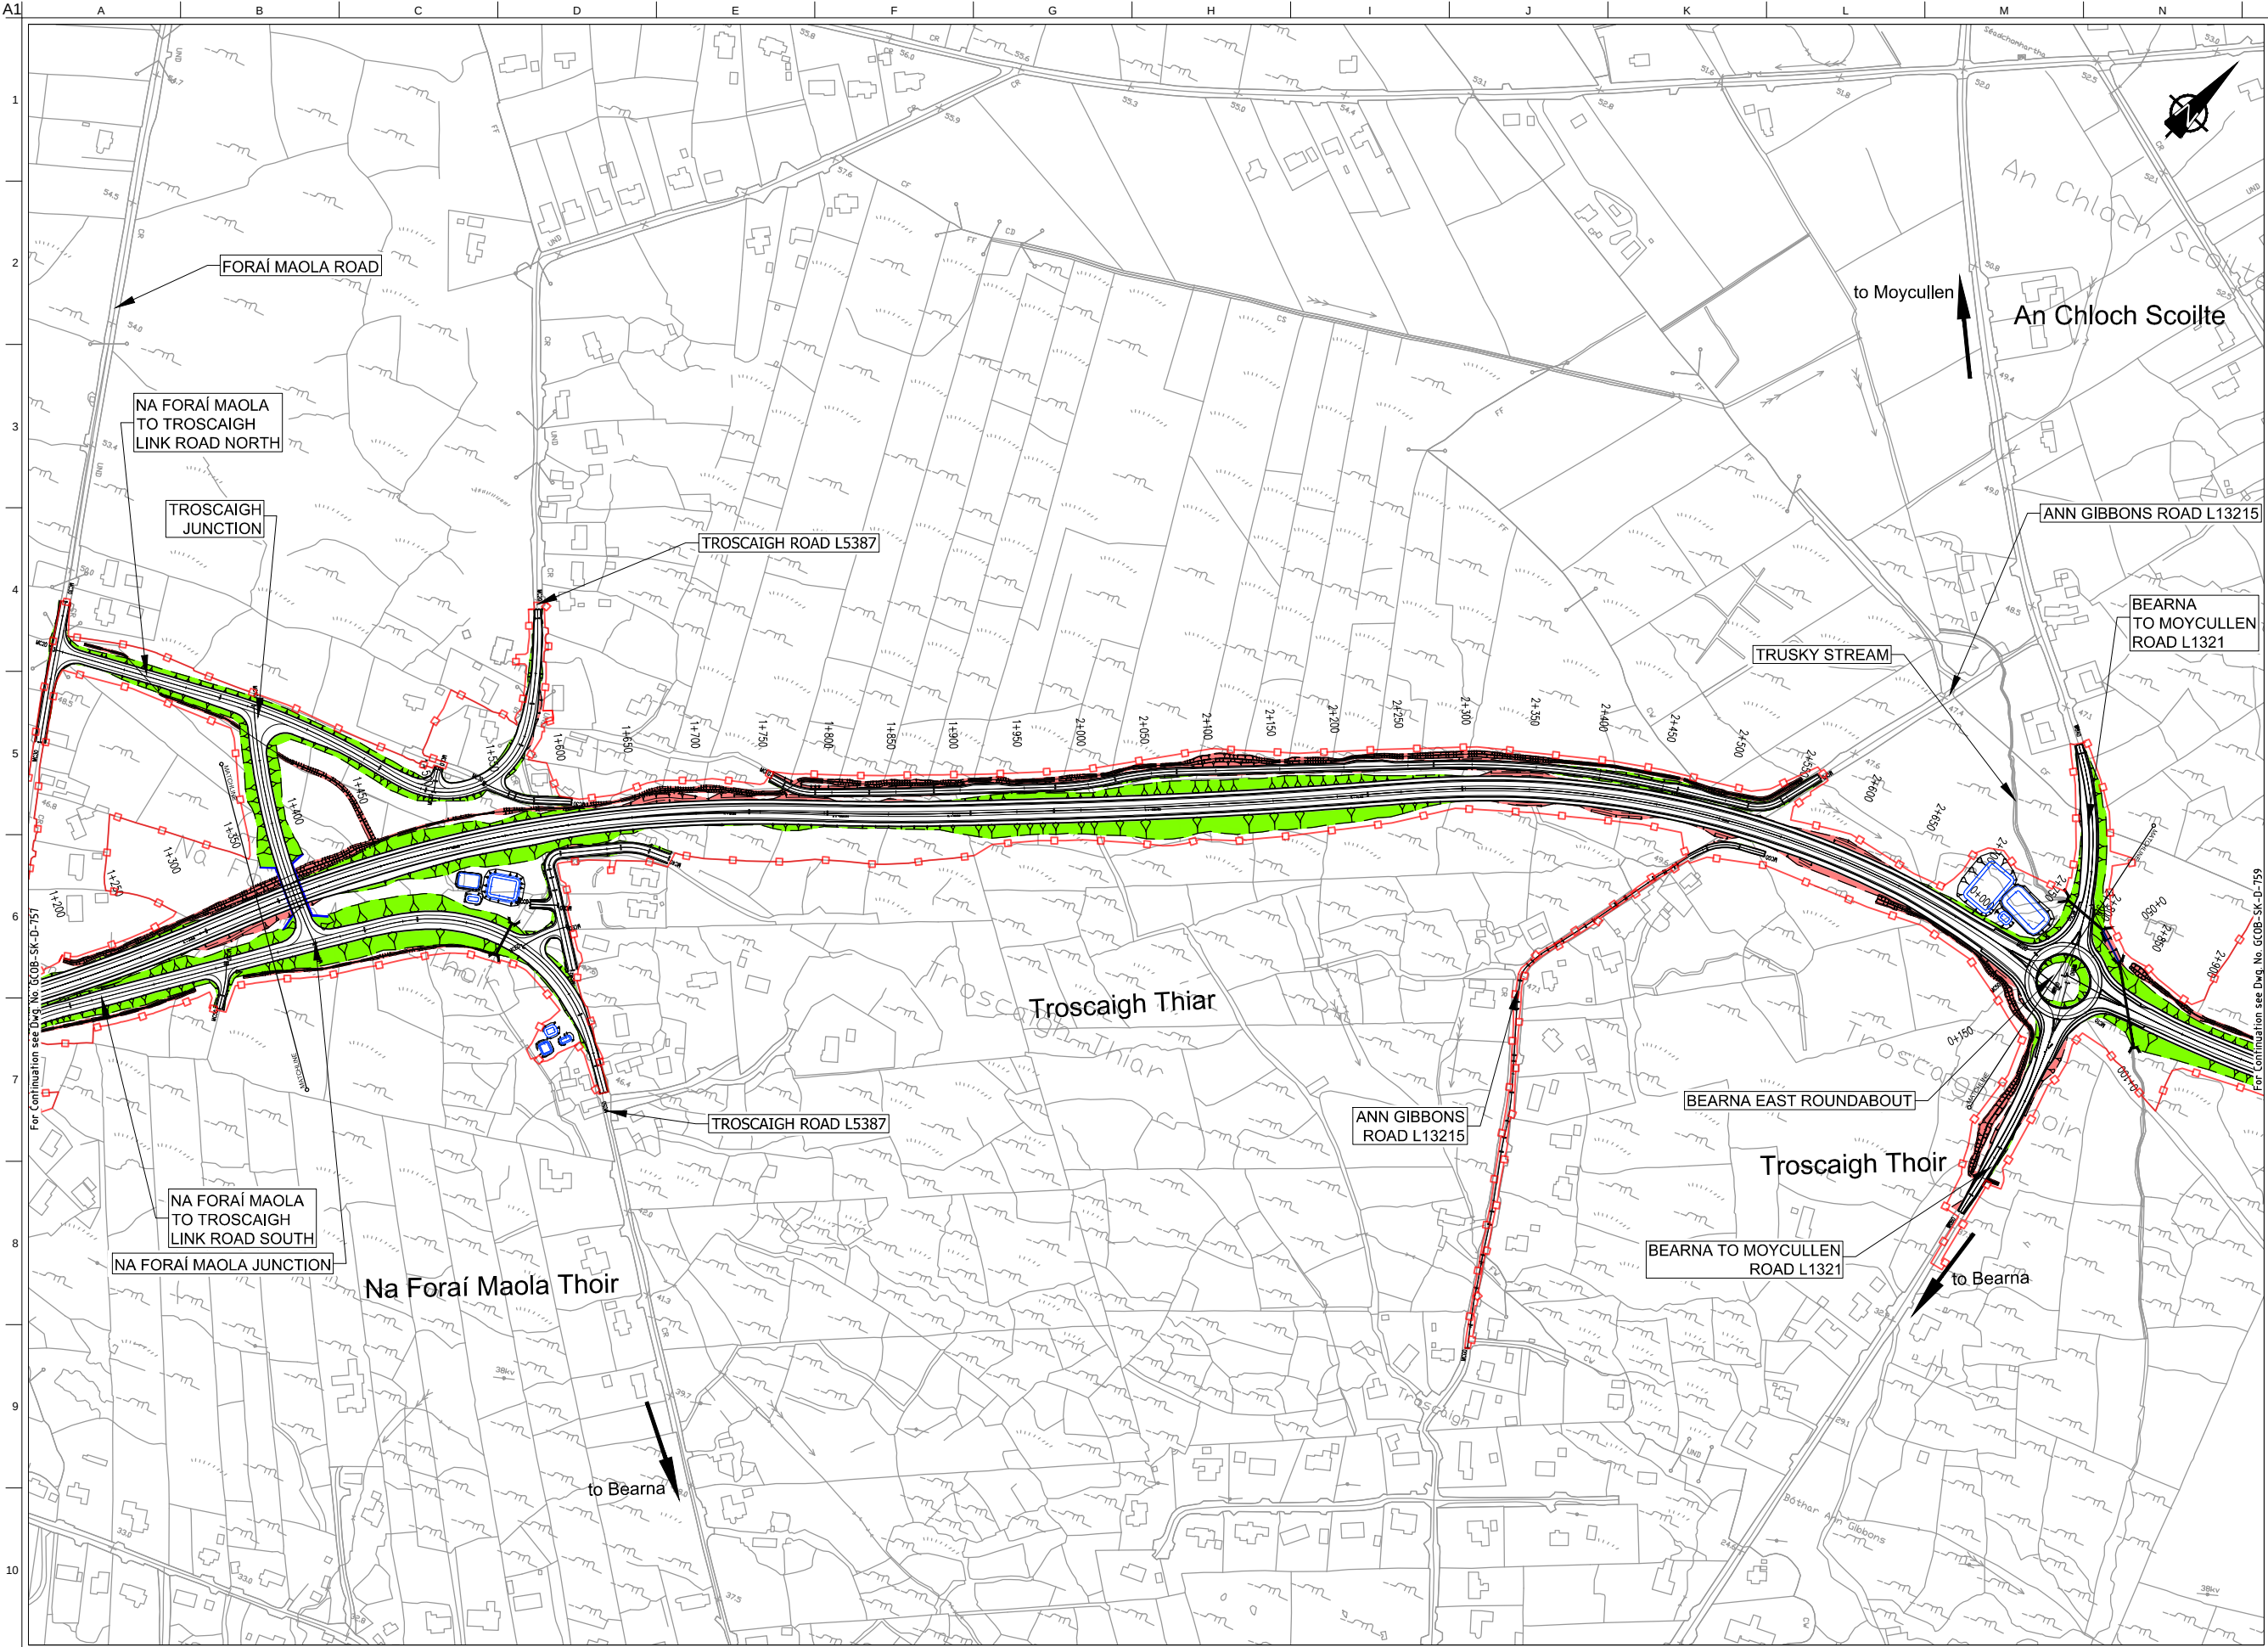

FOR INFORMATION

- Legend:
- City Boundary
 - Proposed Development Boundary
 - Proposed Road Geometry
 - Proposed Road Development (Earthworks Indicative Fill)
 - Proposed Road Development (Earthworks Indicative Cut)
 - Structure (S)
 - Proposed Earthbound / Retaining wall (R)
 - Proposed Environmental Underpass (C)
 - Proposed Culvert (C)
 - Proposed Attenuation Pond / Infiltration Basin
 - Proposed Stream Diversion

Includes Ordnance Survey Ireland data reproduced under OSI Licence number 2010/18CCMA/Galway County Council. Unauthorised reproduction infringes Ordnance Survey Ireland and Government of Ireland copyright. © Ordnance Survey Ireland, 2010.

San áireamh tá sonraíocht Shuirbhíreacht Ordánais Éireann arna atáirgeadh faoi Cheadúnas OSI Uimh. 2010/18CCMA/Comhairle Contae na Gaillimhe. Sárú ar atáirgeadh neamhdhúdarthaí clóisceart Shuirbhíreacht Ordánais Éireann agus Rialtas na hÉireann. © Suirbhíreacht Ordánais Éireann, 2010.

Disclaimer Note:
The Design shown is draft only and is subject to change. More detailed assessments, ongoing studies and the information received from the public may result in changes to parts, or all of the Design. Any changes to the Design may affect the other information.
Nóta Sáanta:
Tá an Dearadh ina bhoform dréacht, d'fhéadfai athraithe teacht air. Is mar toradh ar mheasúnaithe níos mionchruinne, ar staidéar leanúnach agus ar eolas ón bpobal a dhéanfaí athruithe teacht ar an Dearadh ina iomláine nó ar chuid de. D'fhéadfadh ag oon athrú ar an Dearadh tionchar a bheith aige ar an eolas eile.


Clients

Comhairle Chontae na Gaillimhe
Galway County Council

Galway City Transport Project

An Roinn Iompair
Turasoireacht agus Spóirt
Department of Transport, Tourism and Sport

TII
Transport Infrastructure Ireland
Transport Infrastructure Ireland

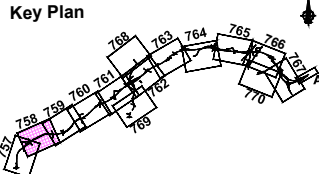

Consultant

ARUP

Corporate House
City East Business Park
Ballybrit, Galway, Ireland.

Tel +353 (0)91 460675
www.N6GalwayCity.ie
www.arup.ie

Job Title

N6 Galway City Ring Road

Scale

1:5000 @ A3

Date

May 2018

D3	25/05/2018	KJ	MH	EMC
D2	22/08/2017	KJ	MH	EMC
D1	14/11/2016	KJ	MH	EMC
Issue	Date	By	Chkd	Appd


Drawing Title

Proposed Road Development Plan Layout
CH.1+350 to CH.2+799
Sheet 2 of 14

Drawing Status

For Information

Job No	Drawing No	Issue
233985	GC0B-SK-D-758	D3

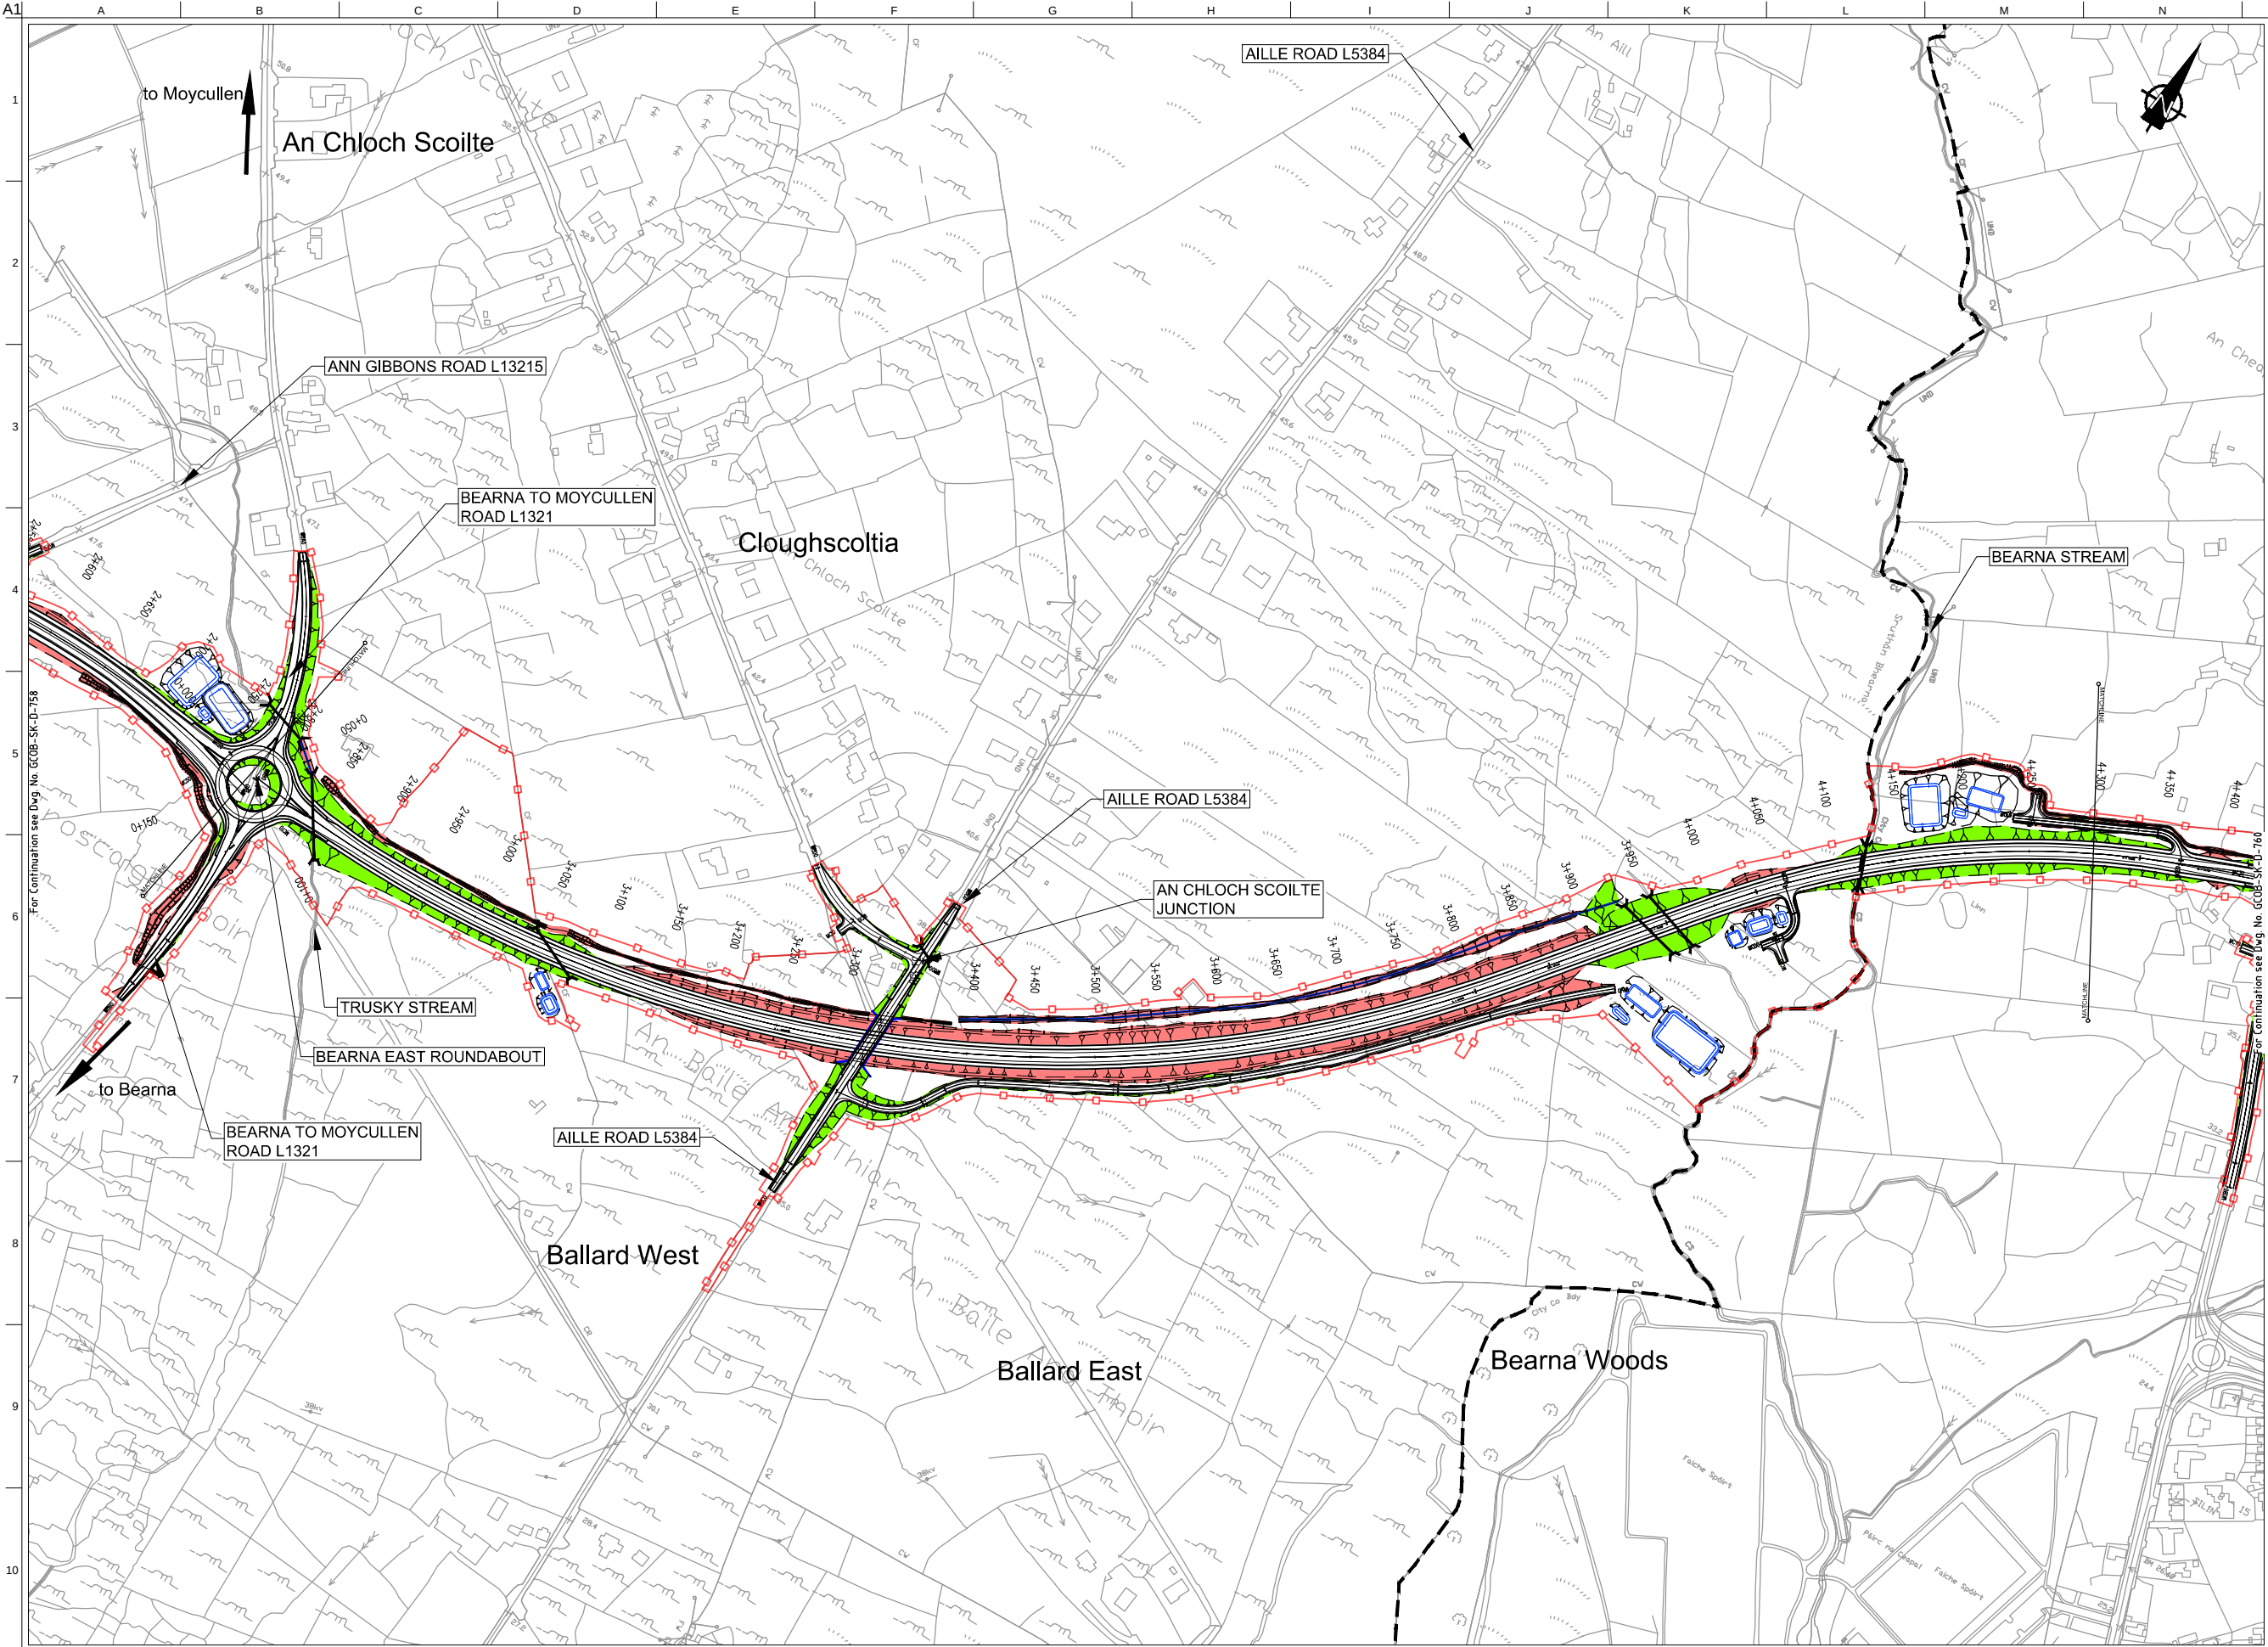

FOR INFORMATION


- Legend:
- City Boundary
 - Proposed Development Boundary
 - Proposed Road Geometry
 - Proposed Road Development (Earthworks Indicative Fill)
 - Proposed Road Development (Earthworks Indicative Cut)
 - Structure (S)
 - Proposed Earthbound / Retaining wall (R)
 - Proposed Environmental Underpass (C)
 - Proposed Culvert (C)
 - Proposed Attenuation Pond / Infiltration Basin
 - Proposed Stream Diversion

Includes Ordnance Survey Ireland data reproduced under OSI Licence number 2010/18CCMA/Galway County Council. Unauthorised reproduction infringes Ordnance Survey Ireland and Government of Ireland copyright. © Ordnance Survey Ireland, 2010.

Son áireamh tá sonraíocht Shuirbhíreacht Ordánais Éireann arna atáirgeadh faoi Cheadúnas OSI Uimh. 2010/18CCMA/Comhairle Contae na Gaillimhe. Sárú ar atáirgeadh neamhúdarthaí clóisceart Shuirbhíreacht Ordánais Éireann agus Rialtas na hÉireann. © Suirbhíreacht Ordánais Éireann, 2010.

Disclaimer Note:
The Design shown is draft only and is subject to change. More detailed assessments, ongoing studies and the information received from the public may result in changes to parts, or all of the Design. Any changes to the Design may affect the other information.

Nóta Séanta:
Tá an Dearadh ina bhfoirm dréacht, d'fhéadfaí athraithe teacht air. Is mar toradh ar mheasúnaithe níos mionchruinne, ar staidéar leanúnach agus ar eolas ón bpobal a dhéanfaí athruithe teacht ar an Dearadh ina iomláine nó ar chuid de. D'fhéadfadh ag oon athrú ar an Dearadh tionchar a bheith aige ar an eolas eile.

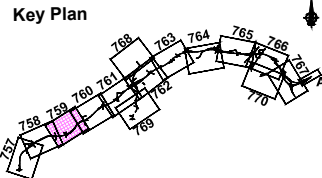


Job Title
N6 Galway City Ring Road

Scale
1:5000 @ A3
Date
May 2018

D3	25/05/2018	KJ	MH	EMC
D2	22/08/2017	KJ	MH	EMC
D1	14/11/2016	KJ	MH	EMC
Issue	Date	By	Chkd	Appd

Drawing Title
Proposed Road Development Plan Layout
CH.2+799 to CH.4+300
Sheet 3 of 14

Drawing Status		
For Information		
Job No	Drawing No	Issue
233985	GCOB-SK-D-759	D3

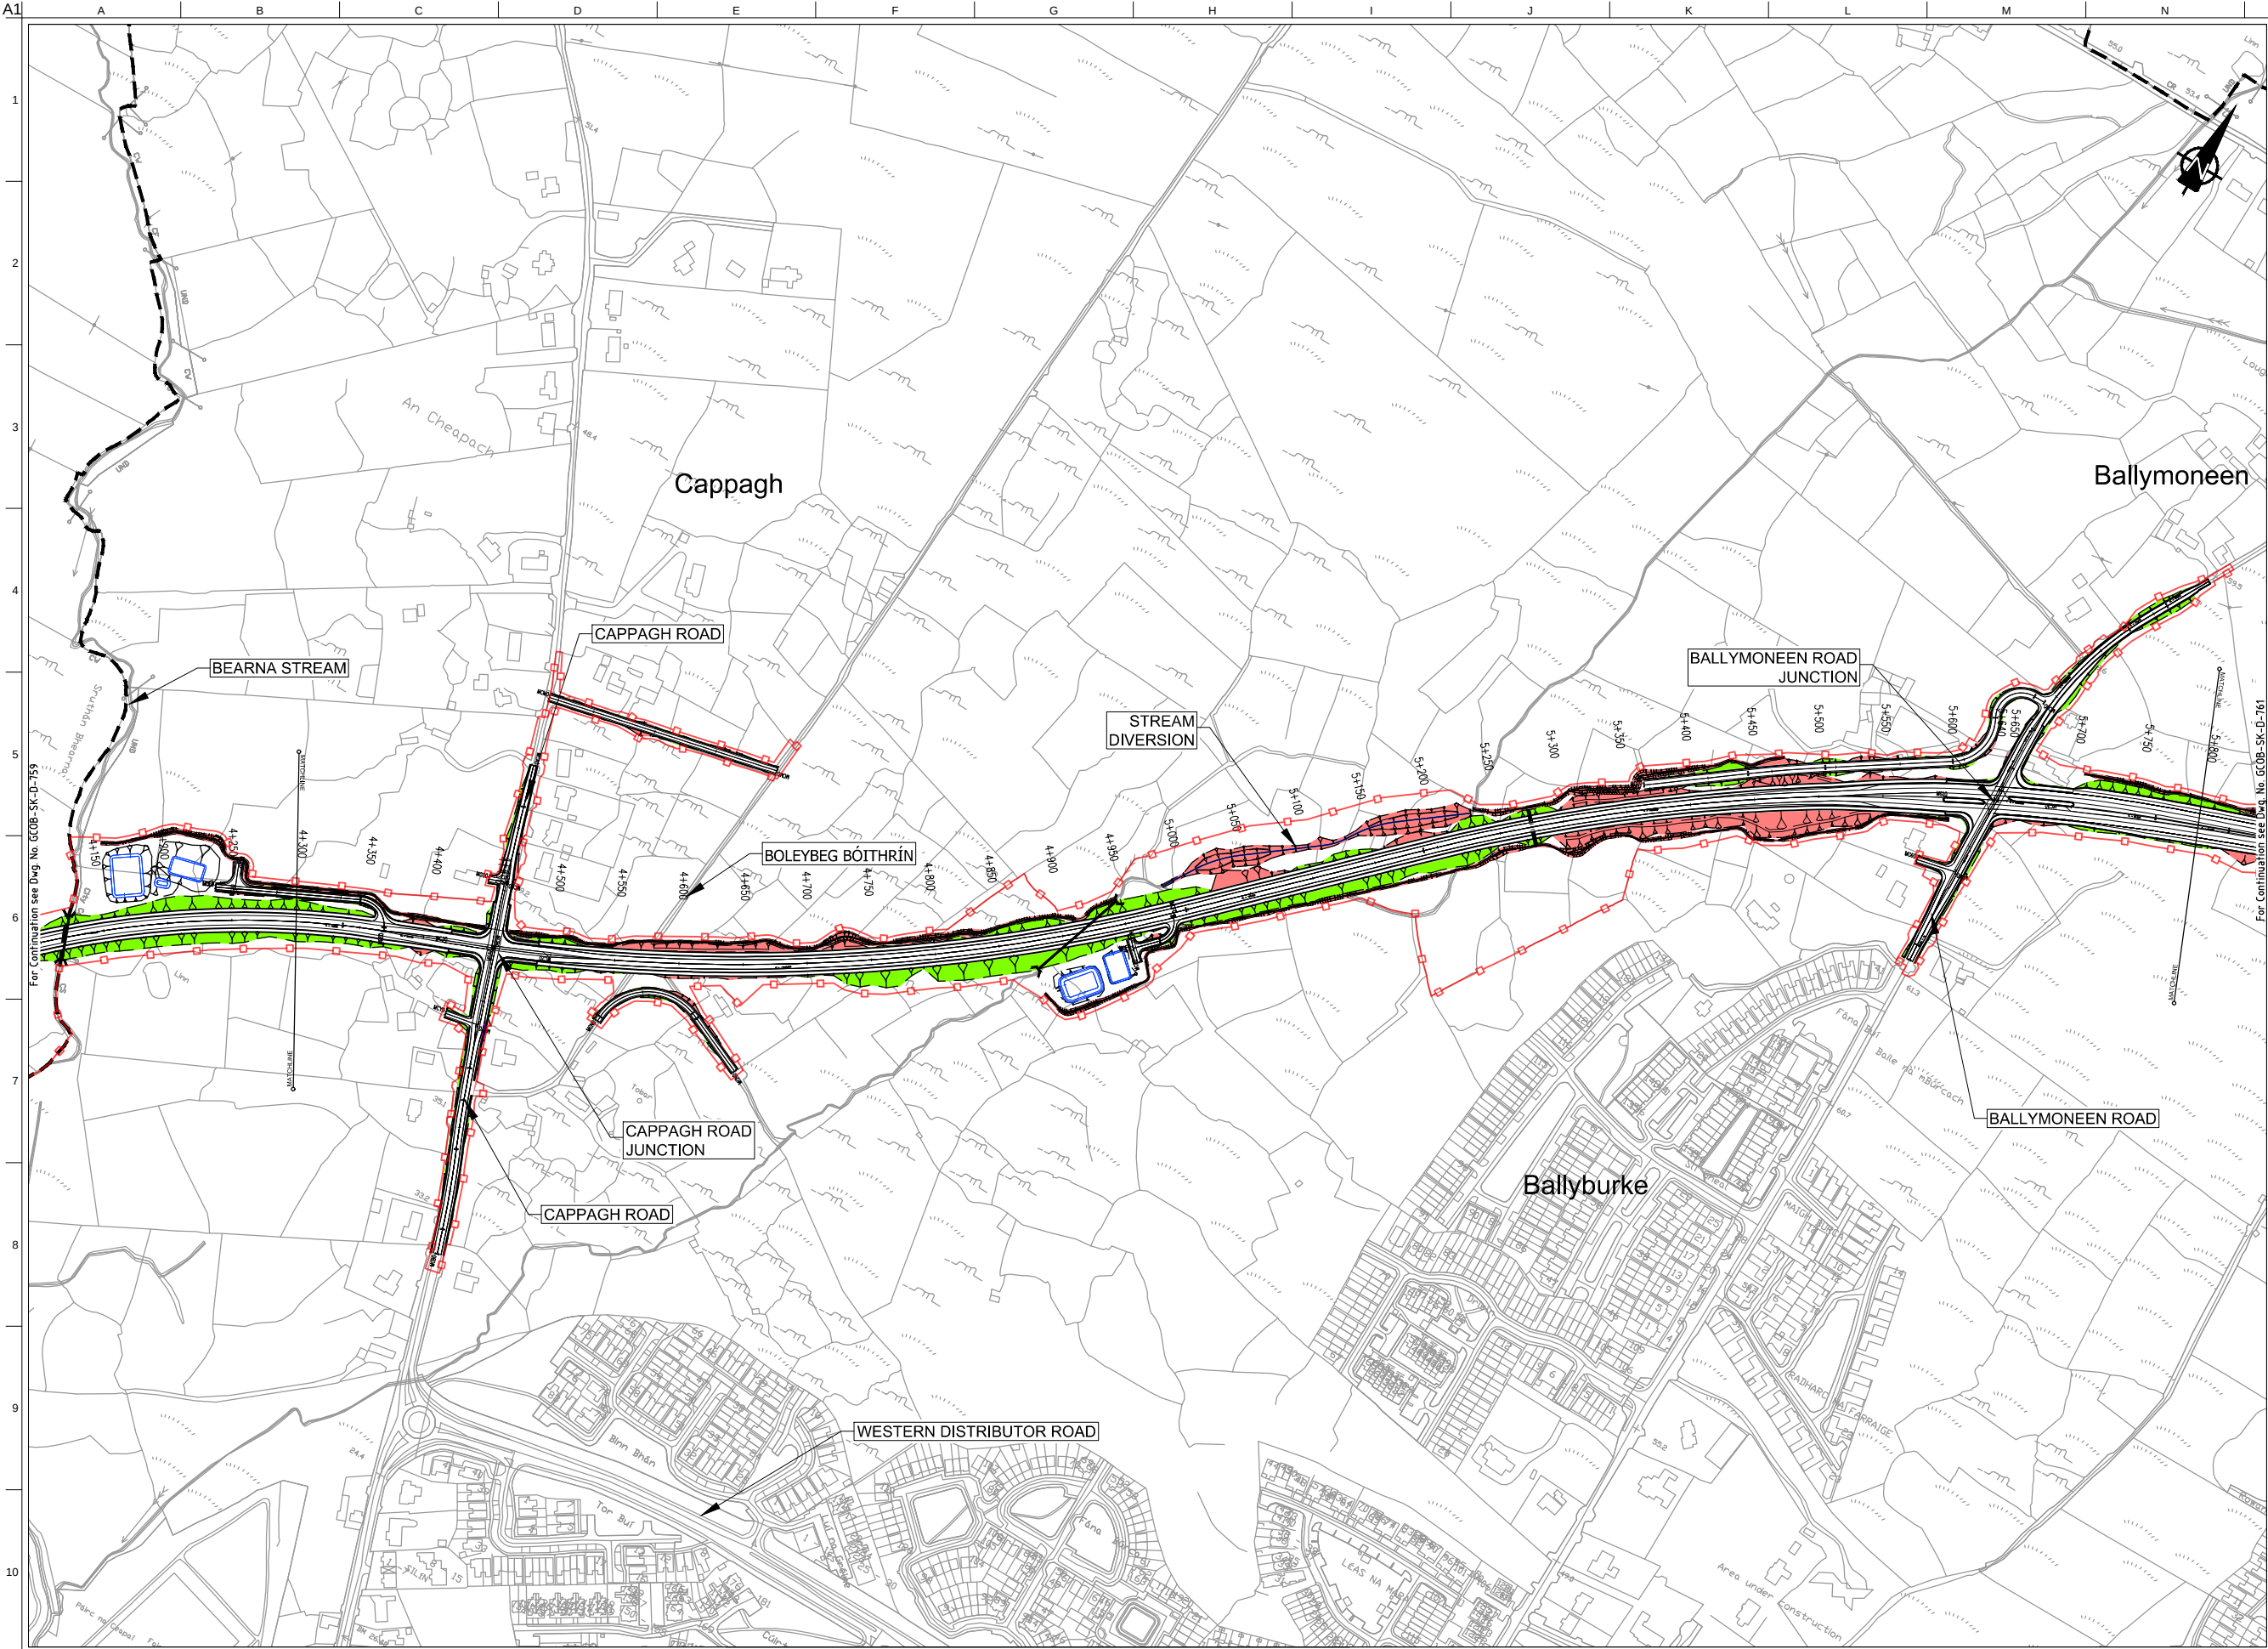

FOR INFORMATION

- Legend:
- City Boundary
 - Proposed Development Boundary
 - Proposed Road Geometry
 - Proposed Road Development (Earthworks Indicative Fill)
 - Proposed Road Development (Earthworks Indicative Cut)
 - Structure (S)
 - Proposed Earthbound / Retaining wall (R)
 - Proposed Environmental Underpass (C)
 - Proposed Culvert (C)
 - Proposed Attenuation Pond / Infiltration Basin
 - Proposed Stream Diversion

Includes Ordnance Survey Ireland data reproduced under OSI Licence number 2010/18CCMA/Galway County Council. Unauthorised reproduction infringes Ordnance Survey Ireland and Government of Ireland copyright. © Ordnance Survey Ireland, 2010.

San áireamh tá sonraíocht Shuirbhíreacht Ordánais Éireann arna atáirgeadh faoi Cheadúnas OSI Uimh. 2010/18CCMA/Comhairle Contae na Gaillimhe. Sárú ar atáirgeadh neamhúdarthaí clóicheart Shuirbhíreacht Ordánais Éireann agus Rialtas na hÉireann. © Suirbhíreacht Ordánais Éireann, 2010.

Disclaimer Note:
The Design shown is draft only and is subject to change. More detailed assessments, ongoing studies and the information received from the public may result in changes to parts, or all of the Design. Any changes to the Design may affect the other information.

Nóta Sáanta:
Tá an Dearadh ina bhfoirm dréacht, d'fhéadfai athraithe teacht air. Is mar toradh ar mheasúnaithe níos mionchruinne, ar staidéar leanúnach agus ar eolas ón bpobal a dhéanfaí athruithe teacht ar an Dearadh ina iomláine nó ar chuid de. D'fhéadfadh ag oon athrú ar an Dearadh tionchar a bheith aige ar an eolas eile.


Clients

Comhairle Chontae na Gaillimhe
Galway County Council

N6
Galway City Transport Project

An Roinn Iompair
Turasoireachta agus Spóirt

TII
Bonneagar Iompair Éireann

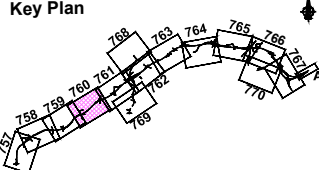

Consultant

ARUP

Corporate House
City East Business Park
Ballybrit, Galway, Ireland.

Tel +353 (0)91 460675
www.N6GalwayCity.ie
www.arup.ie

Job Title
N6 Galway City Ring Road

Scale
1:5000 @ A3


Date
May 2018

D3	25/05/2018	KJ	MH	EMC
D2	22/08/2017	KJ	MH	EMC
D1	14/11/2016	KJ	MH	EMC
Issue	Date	By	Chkd	Appd

Drawing Title
**Proposed Road Development Plan Layout
CH.4+300 to CH.5+800
Sheet 4 of 14**

Drawing Status
For Information

Job No 233985	Drawing No GC0B-SK-D-760	Issue D3
-------------------------	------------------------------------	--------------------

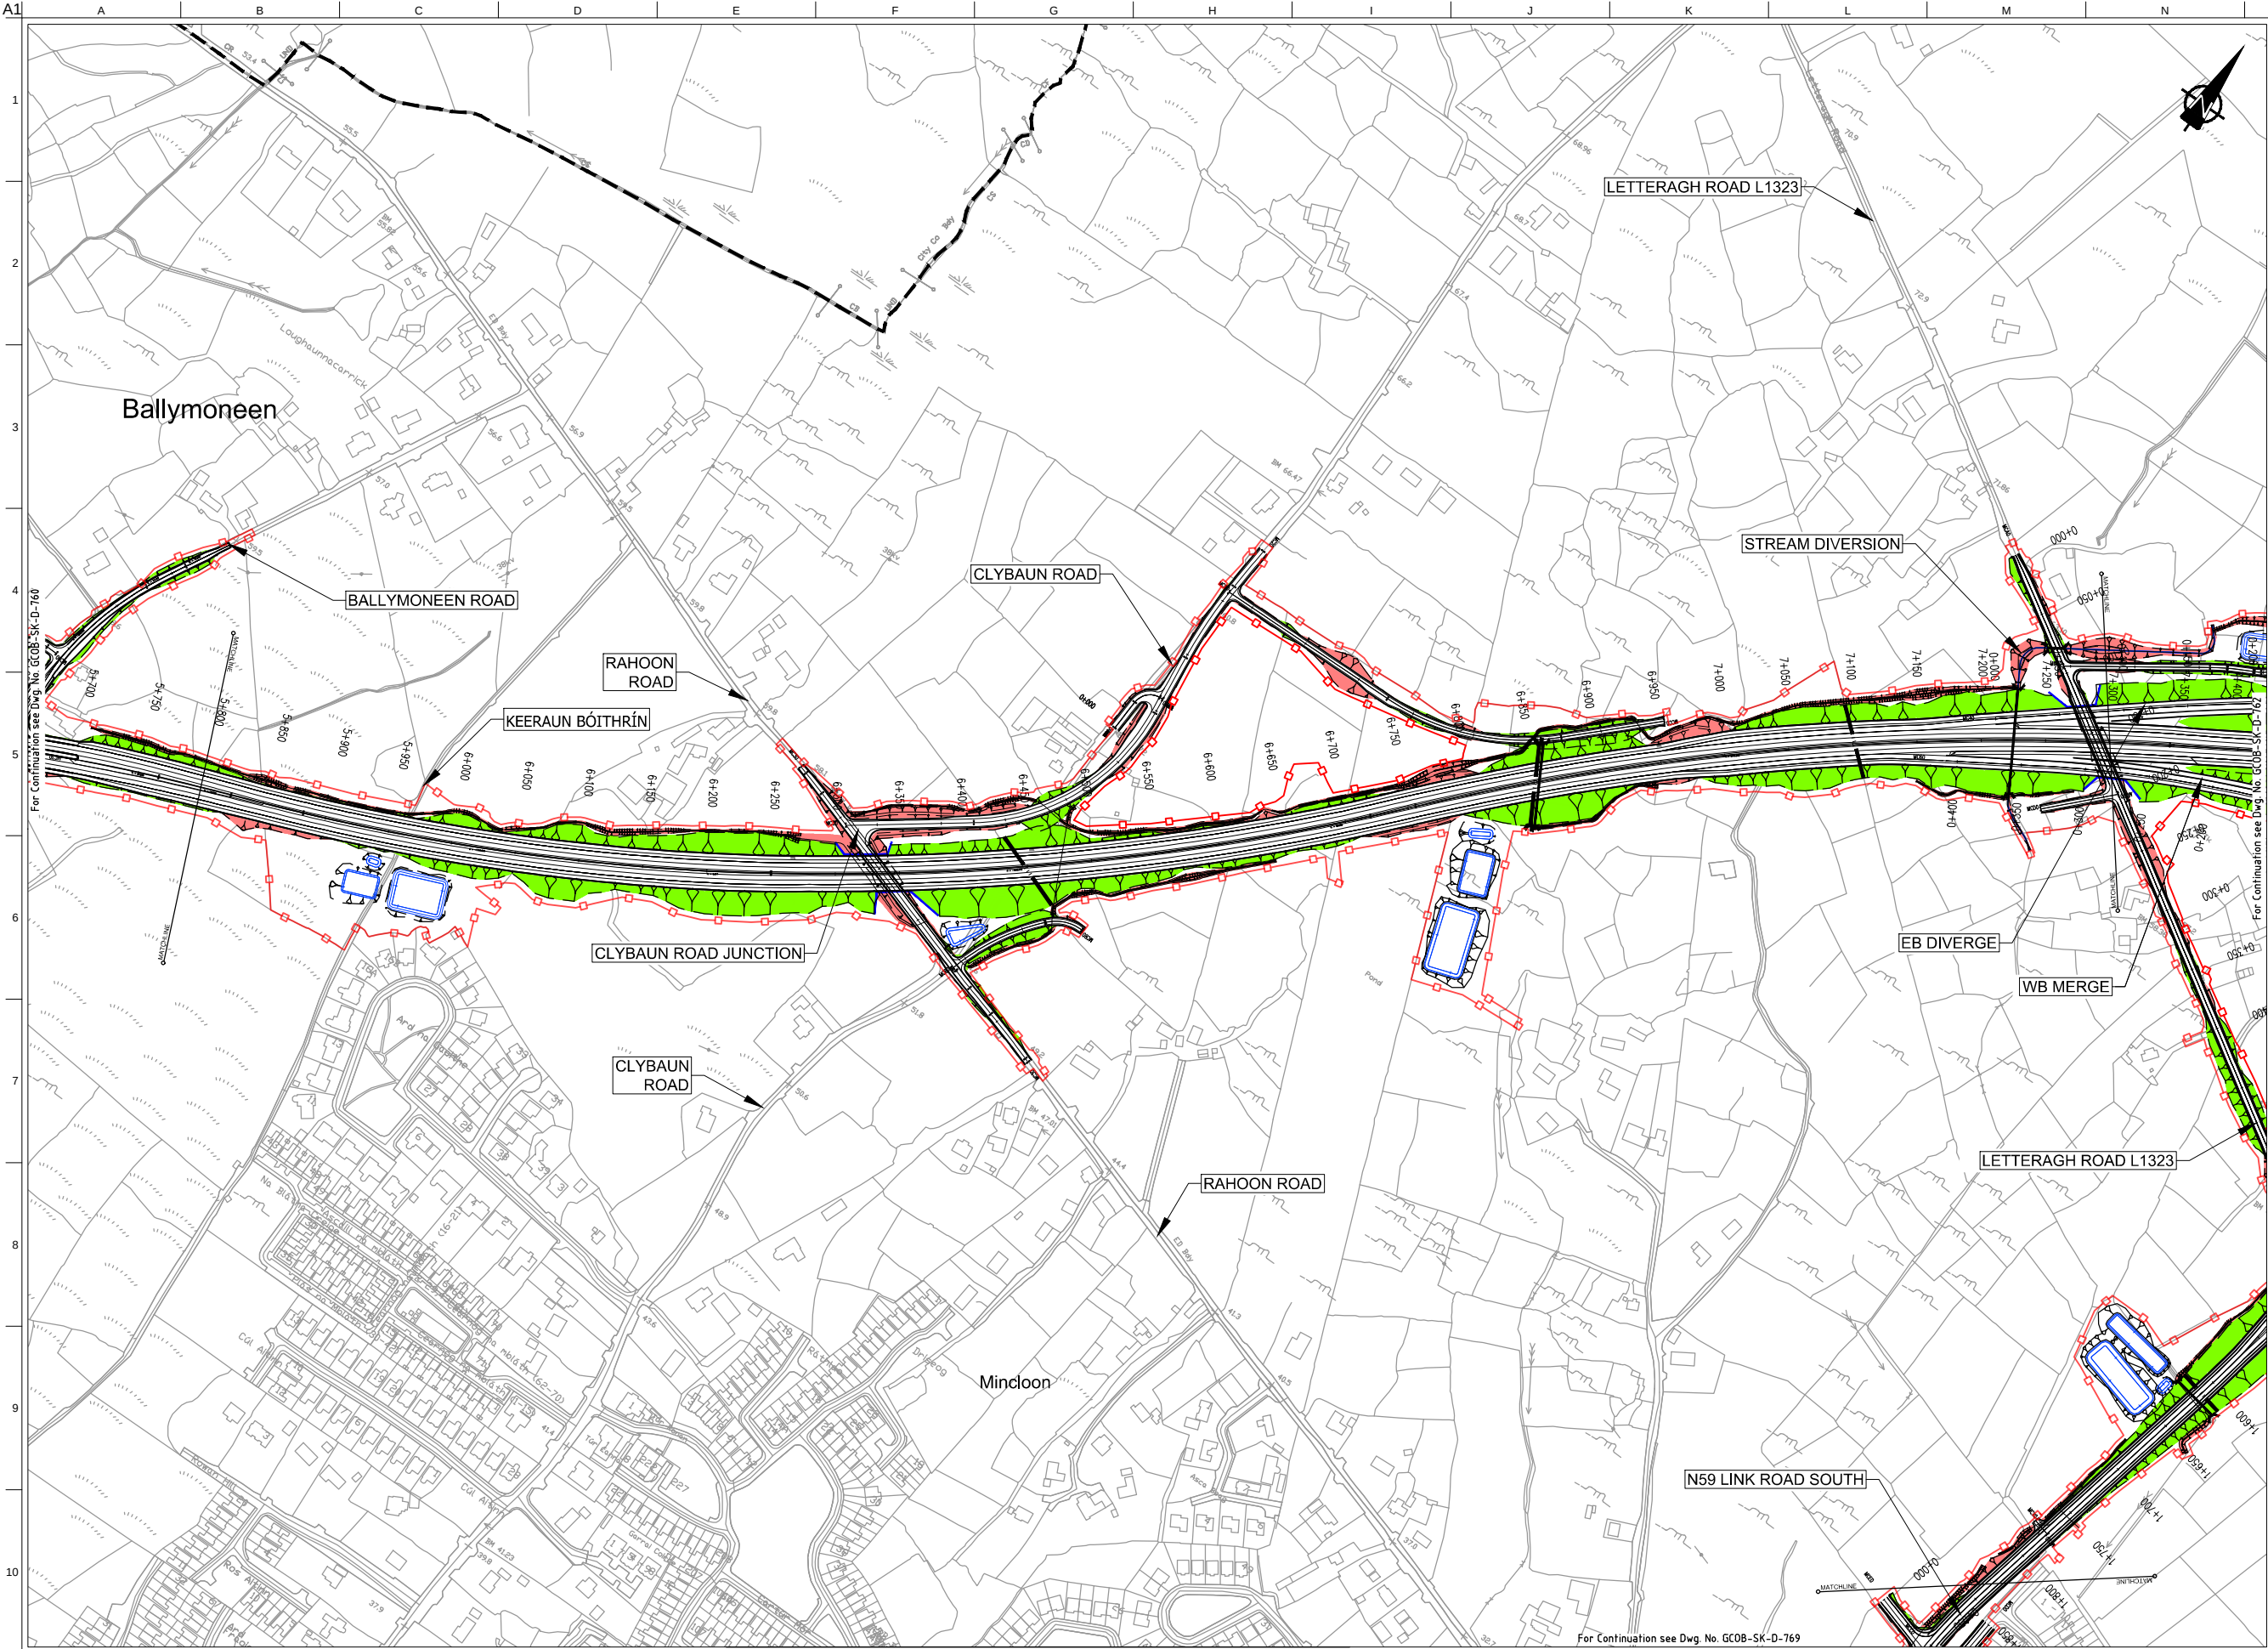

FOR INFORMATION

Legend:

City Boundary

Proposed Development Boundary

Proposed Road Geometry

Proposed Road Development
(Earthworks Indicative Fill)

Proposed Road Development
(Earthworks Indicative Cut)

Structure (S)

Proposed Earthbound / Retaining wall (R)

Proposed Environmental Underpass (C)

Proposed Culvert (C)

Proposed Attenuation Pond / Infiltration Basin

Proposed Stream Diversion

Includes Ordnance Survey Ireland data reproduced under OSI Licence number 2010/18CCMA/Galway County Council. Unauthorised reproduction infringes Ordnance Survey Ireland and Government of Ireland copyright. © Ordnance Survey Ireland, 2010.

Son áireamh tá sonraíocht Shuirbhíreacht Ordánais Éireann arna atáirgeadh faoi Cheadúnas OSI Uimh. 2010/18CCMA/Comhairle Contae na Gaillimhe. Sárú ar atáirgeadh neamhdúdarthaí claisheart Shuirbhíreacht Ordánais Éireann agus Rialtas na hÉireann. © Suirbhíreacht Ordánais Éireann, 2010.

Disclaimer Note:
The Design shown is draft only and is subject to change. More detailed assessments, ongoing studies and the information received from the public may result in changes to parts, or all of the Design. Any changes to the Design may affect the other information.

Nóta Sáanta:
Tá an Dearadh ina bhfoirm dréacht, d'fhéadfaí athraithe teacht air. Is mar toradh ar mheasúnaithe níos mionchruinne, ar staidéar leanúnach agus ar eolas ón bpobal a dhéanfaí athruithe teacht ar an Dearadh ina iomláine nó ar chuid de. D'fhéadfadh ag oon athrú ar an Dearadh tionchar a bheith aige ar an eolas eile.


Clients

Comhairle Chontae na Gaillimhe
Galway County Council

N6
Galway City
Transport Project

An Roinn Iompair
Turasoireachta agus Spóirt
Department Transport, Tourism and Sport

TII
Transport Infrastructure Ireland

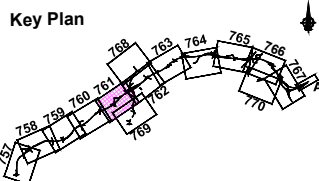

Consultant

ARUP

Corporate House
City East Business Park
Ballybrit, Galway, Ireland.

Tel +353 (0)91 460675
www.N6GalwayCity.ie
www.arup.ie

Job Title

N6 Galway City Ring Road

Scale

1:5000 @ A3

Date:

May 2018

D3	25/05/2018	KJ	MH	EMC
D2	22/08/2017	KJ	MH	EMC
D1	14/11/2016	KJ	MH	EMC
Issue	Date	By	Chkd	Appd

Drawing Title

Proposed Road Development Plan Layout
CH.5+800 to CH.7+300
Sheet 5 of 14

Drawing Status

For Information

Job No


233985

Drawing No

GC0B-SK-D-761

Issue

D3

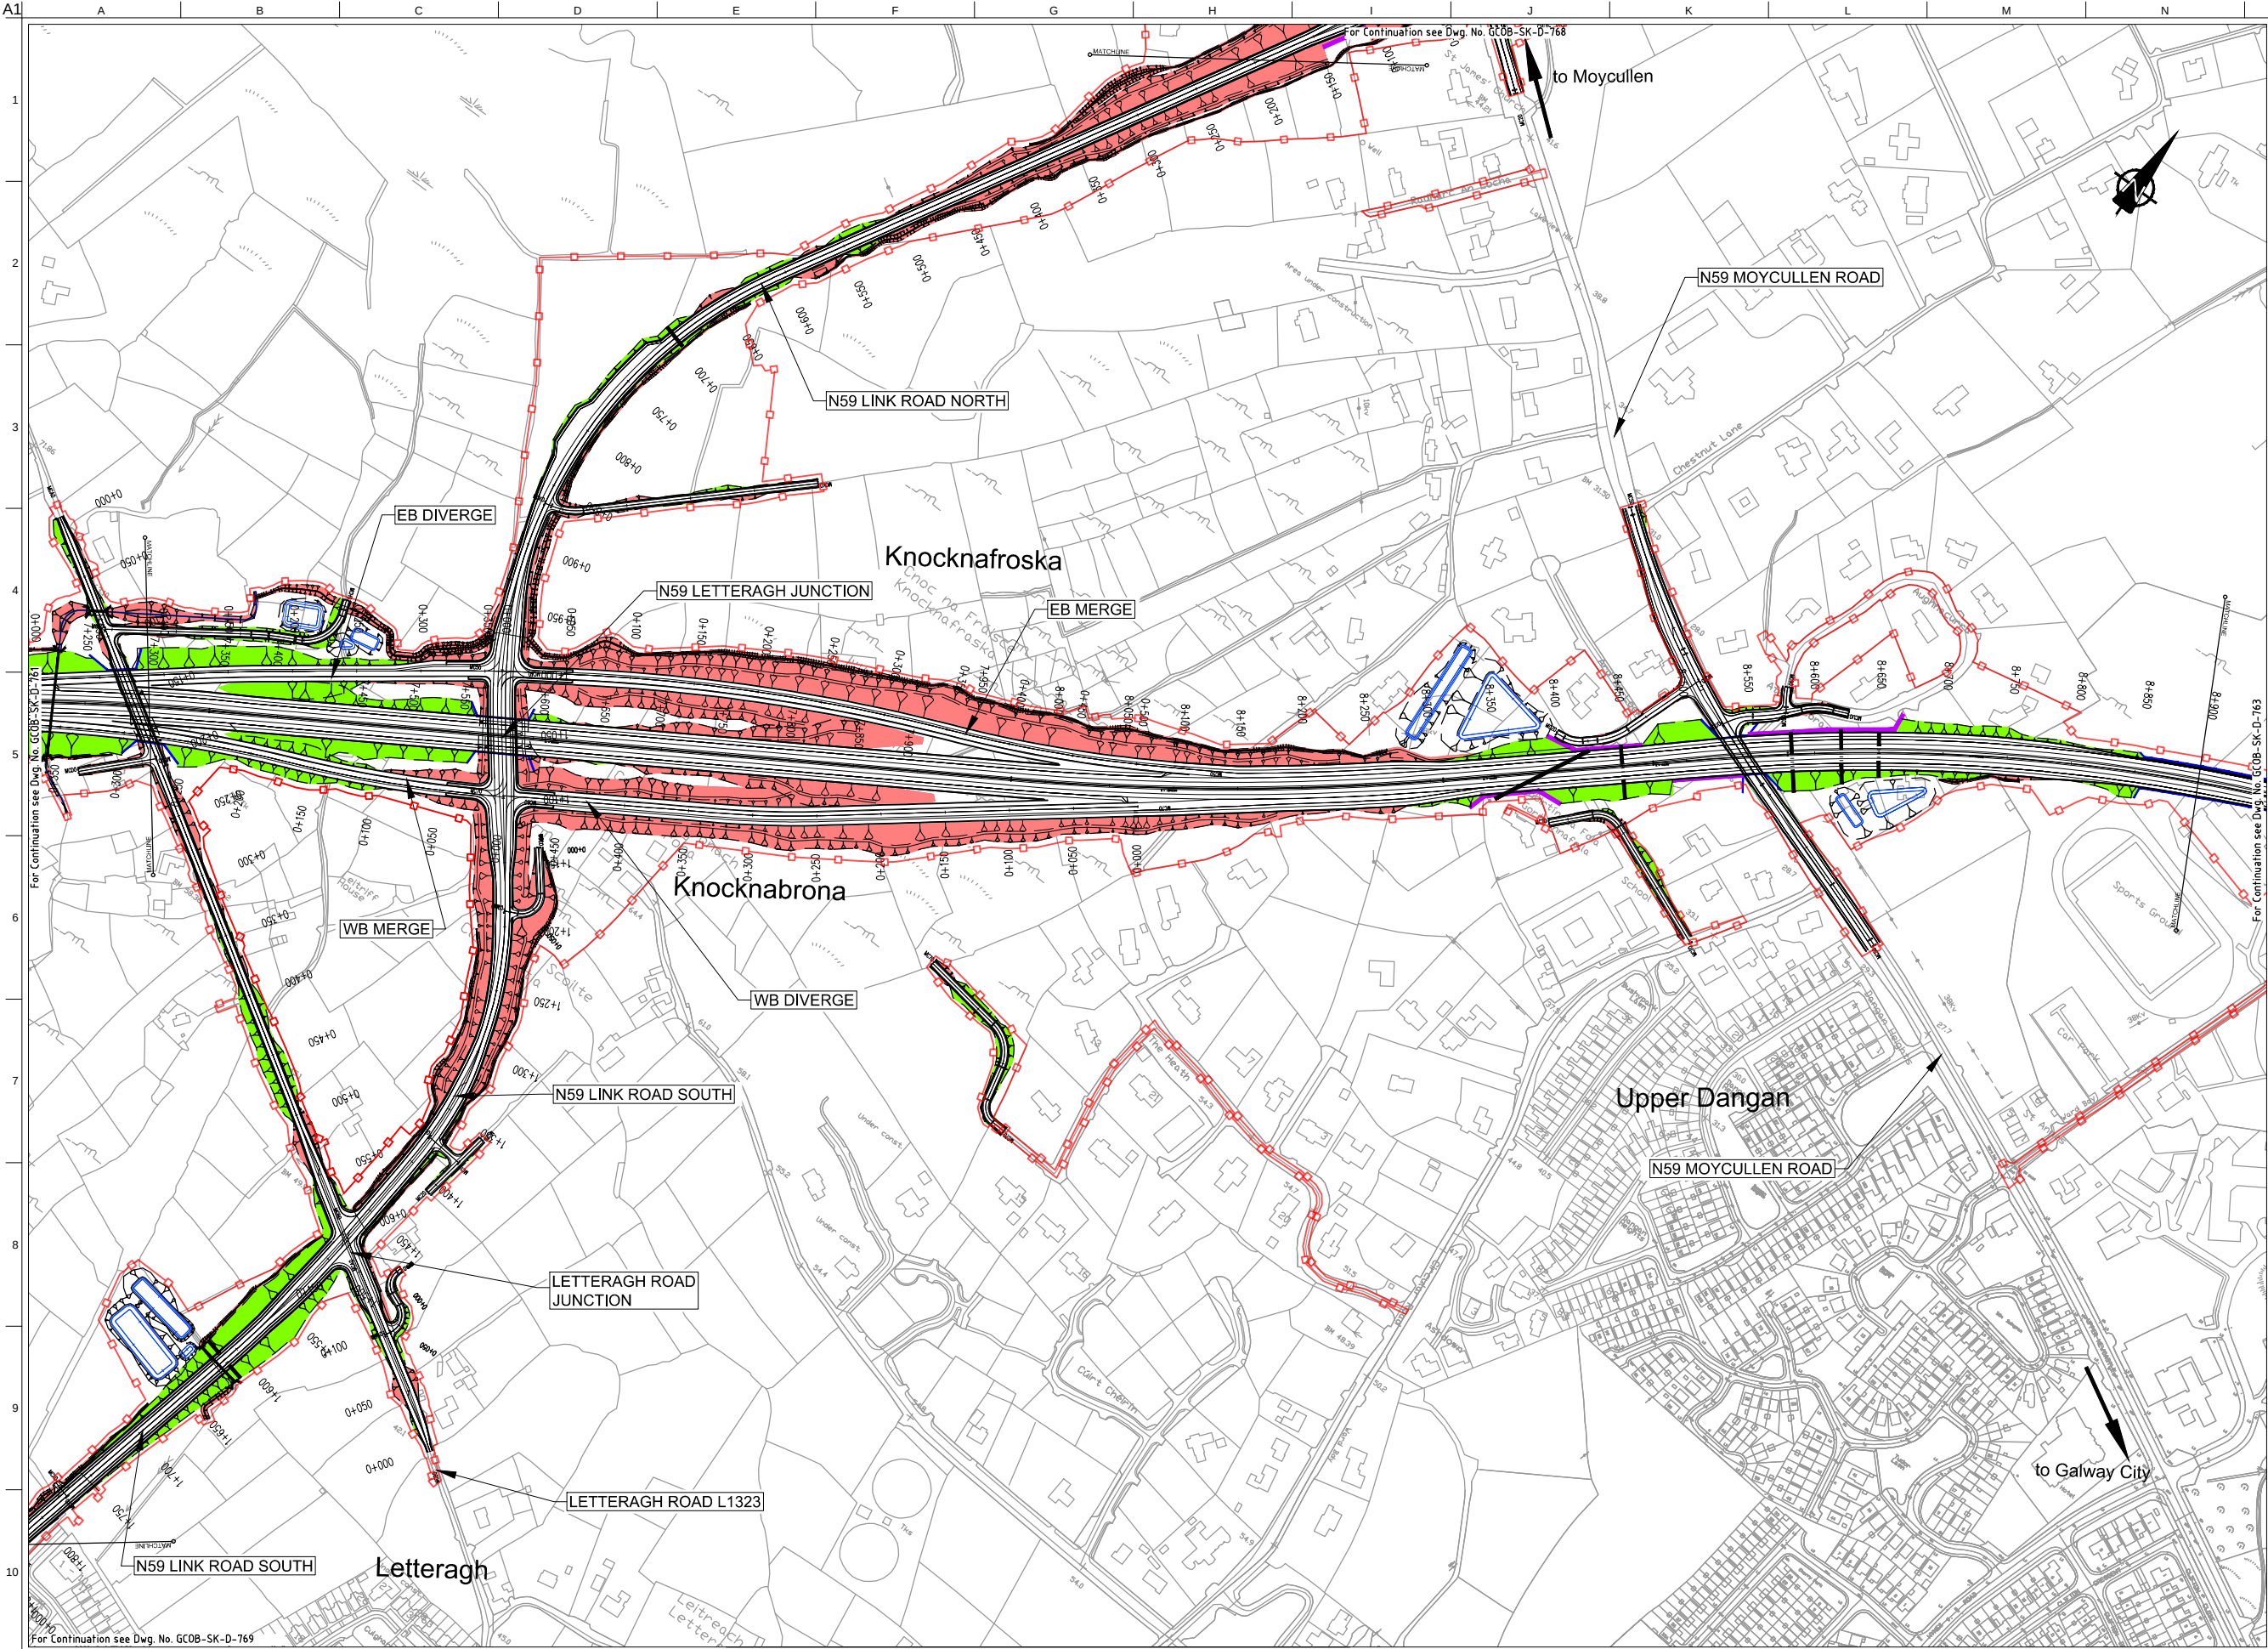


FOR INFORMATION

- Legend:
- City Boundary
 - Proposed Development Boundary
 - Proposed Road Geometry
 - Proposed Road Development (Earthworks Indicative Fill)
 - Proposed Road Development (Earthworks Indicative Cut)
 - Structure (S)
 - Proposed Earthbound / Retaining wall (R)
 - Proposed Environmental Underpass (C)
 - Proposed Culvert (C)
 - Proposed Attenuation Pond / Infiltration Basin
 - Proposed Stream Diversion

Includes Ordnance Survey Ireland data reproduced under OSI Licence number 2010/18CCMA/Galway County Council. Unauthorised reproduction infringes Ordnance Survey Ireland and Government of Ireland copyright. © Ordnance Survey Ireland, 2010.

Son áireamh tá sonraíocht Shuirbhíreacht Ordánais Éireann arna atáirgeadh faoi Cheadúnas OSI Uimh. 2010/18CCMA/Comhairle Contae na Gaillimhe. Sárú ar áirígeadh neamhdhárthe clóisceart Shuirbhíreacht Ordánais Éireann agus Rialtas na hÉireann. © Suirbhíreacht Ordánais Éireann, 2010.


Disclaimer Note:
The Design shown is draft only and is subject to change. More detailed assessments, ongoing studies and the information received from the public may result in changes to parts, or all of the Design. Any changes to the Design may affect the other information.
Nóta Sáanta:
Tá an Dearadh ina bhfoirm dréacht, d'fhéadfai athraithe teacht air. Is mar toradh ar mheasúnaithe níos mionchruinne, ar staidéar leanúnach agus ar eolas ón bpobal a dhéanfaí athruithe teacht ar an Dearadh ina iomláine nó ar chuid de. D'fhéadfadh ag oon athrú ar an Dearadh tionchar a bheith aige ar an eolas eile.

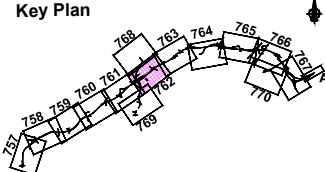

Job Title
N6 Galway City Ring Road
Scale
1:5000 @ A3
Date
May 2018

D2	25/05/2018	KJ	MH	EMC
D2	22/08/2017	KJ	MH	EMC
D1	14/11/2016	KJ	EMC	EMC
Issue	Date	By	Chkd	Appd

Drawing Title
Proposed Road Development Plan Layout
CH.7+300 to CH.8+900
Sheet 6 of 14
Drawing Status
For Information
Job No
233985
Drawing No
GC0B-SK-D-762
Issue
D3

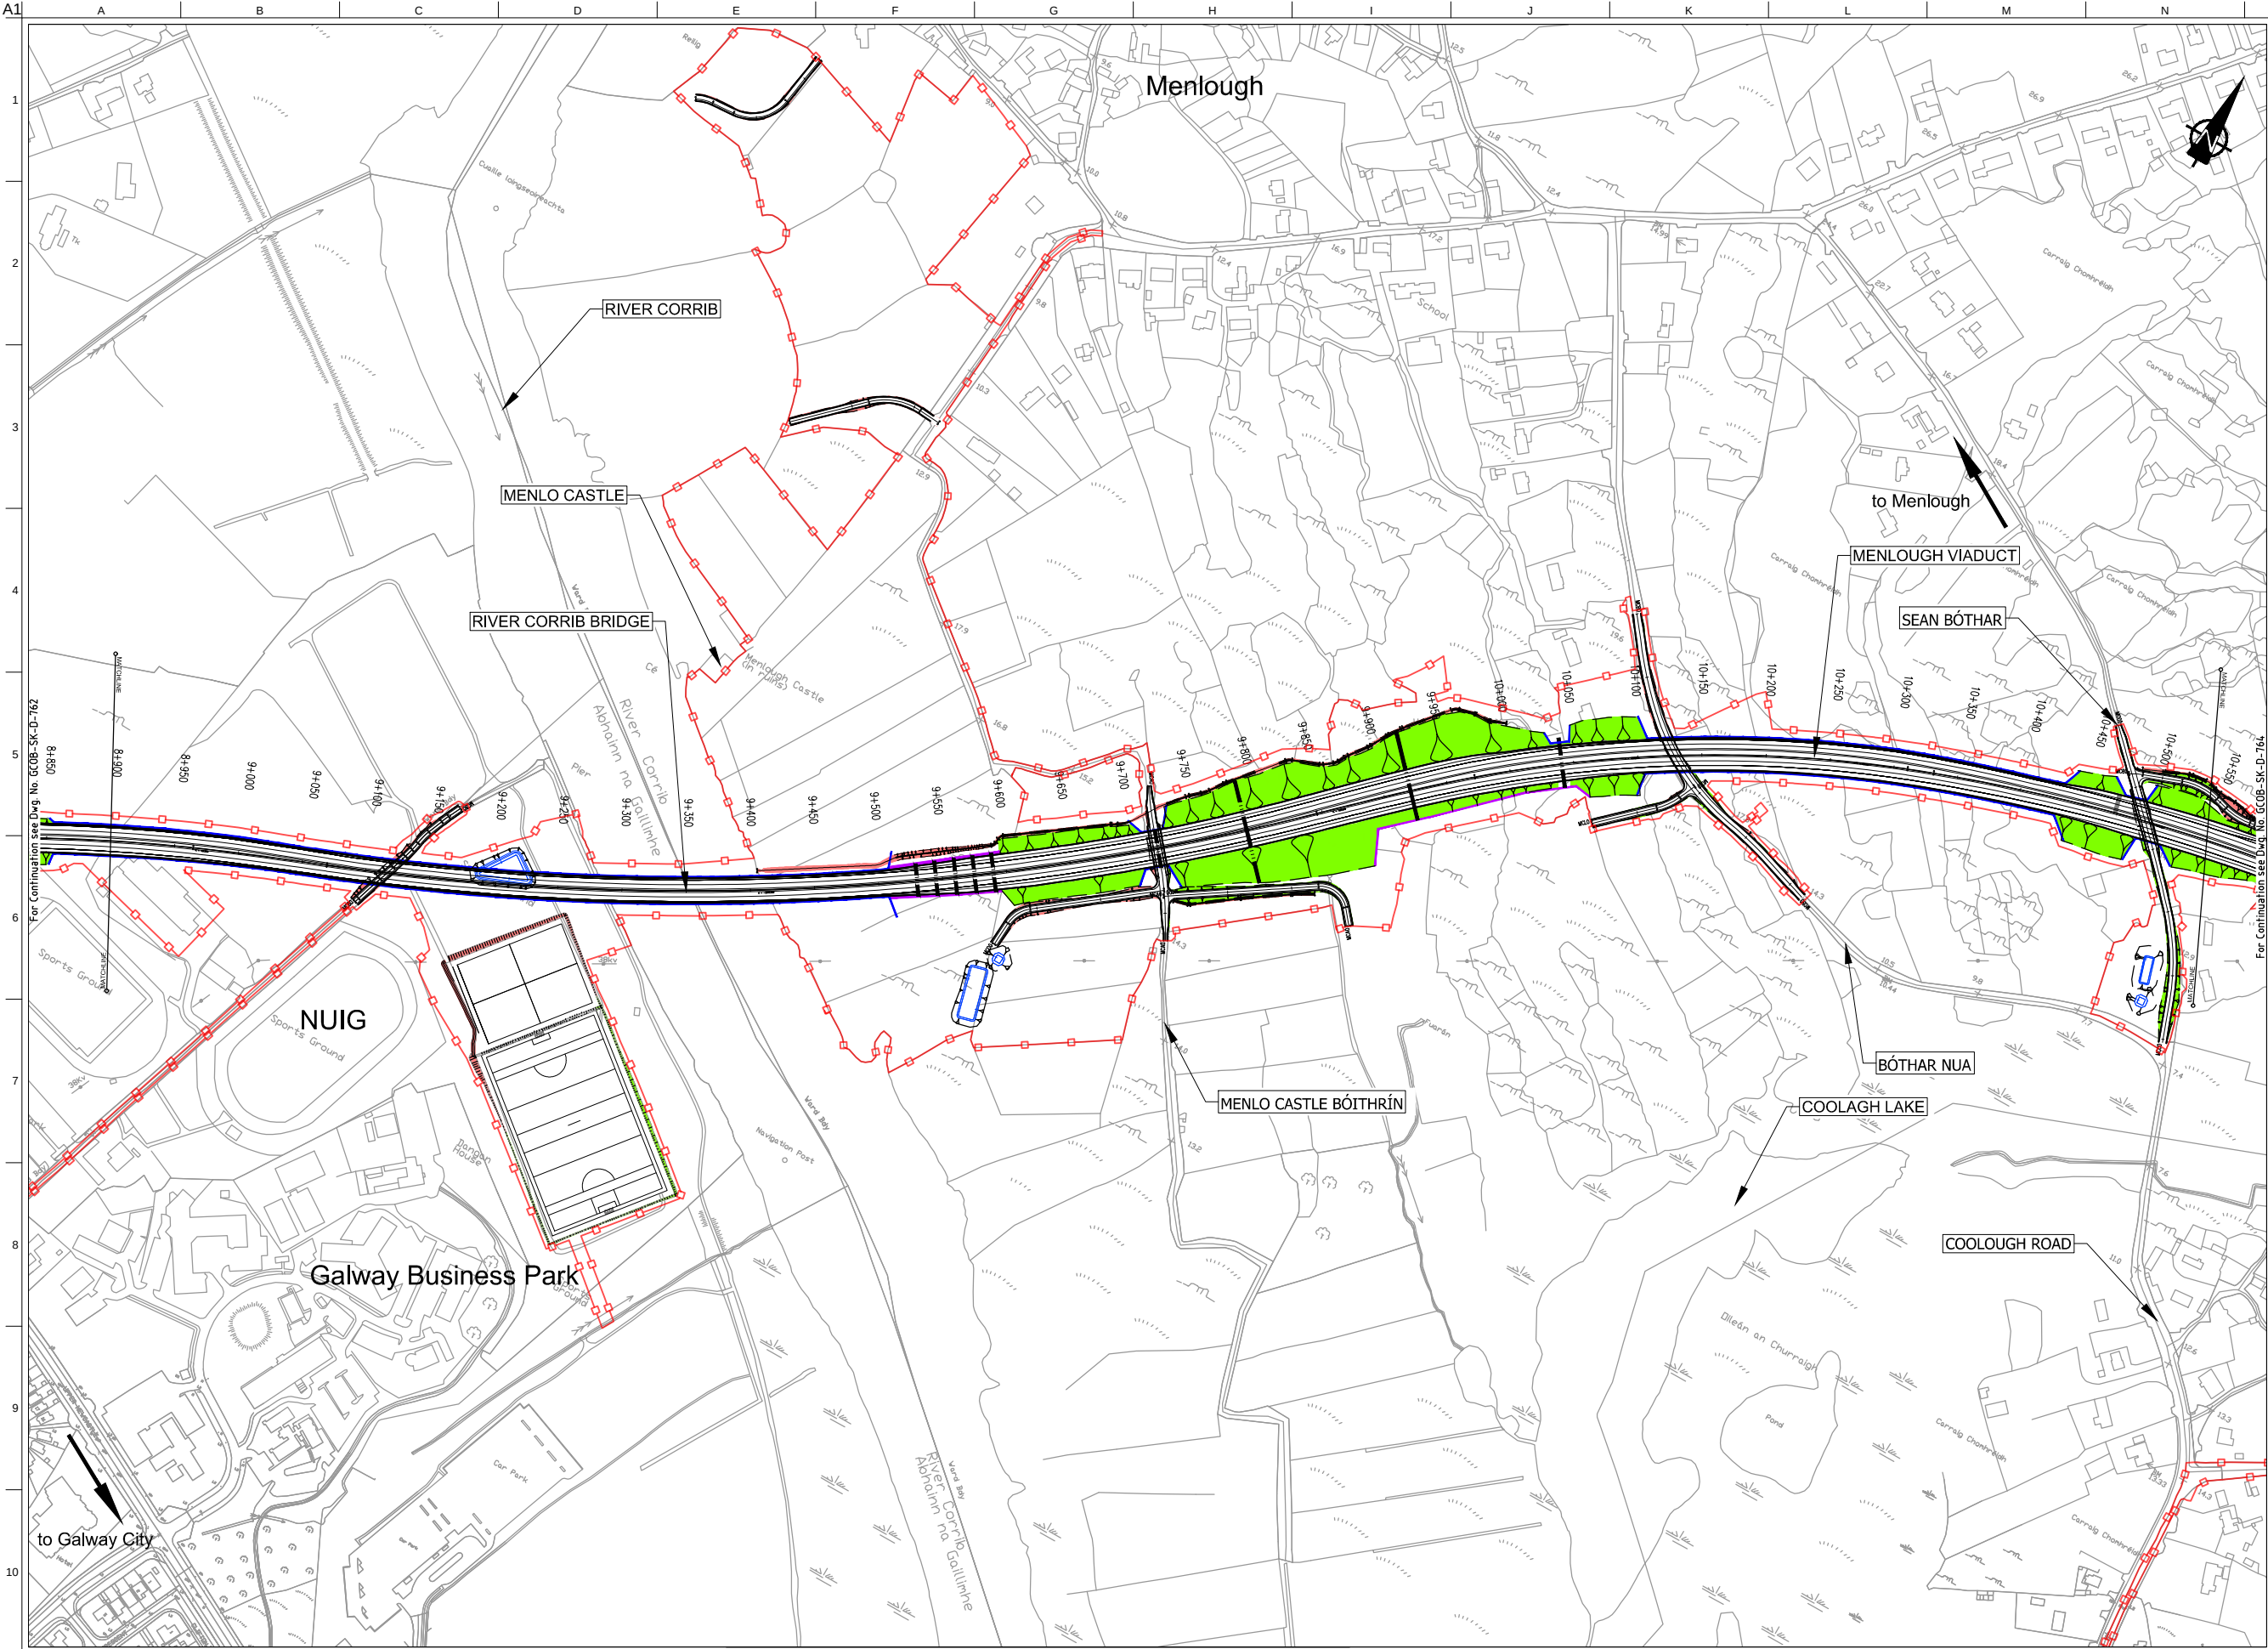

FOR INFORMATION


- Legend:
- City Boundary
 - Proposed Development Boundary
 - Proposed Road Geometry
 - Proposed Road Development (Earthworks Indicative Fill)
 - Proposed Road Development (Earthworks Indicative Cut)
 - Structure (S)
 - Proposed Earthbound / Retaining wall (R)
 - Proposed Environmental Underpass (C)
 - Proposed Culvert (C)
 - Proposed Attenuation Pond / Infiltration Basin
 - Proposed Stream Diversion

Includes Ordnance Survey Ireland data reproduced under OSI Licence number 2010/18CCMA/Galway County Council. Unauthorised reproduction infringes Ordnance Survey Ireland and Government of Ireland copyright. © Ordnance Survey Ireland, 2010.

San áireamh tá sonraíocht Shuirbhíreacht Ordánais Éireann arna atáirgeadh faoi Cheadúnas OSI Uimh. 2010/18CCMA/Comhairle Contae na Gaillimhe. Sárú ar atáirgeadh neamhdúdarthe clóicheart Shuirbhíreacht Ordánais Éireann agus Rialtas na hÉireann. © Suirbhíreacht Ordánais Éireann, 2010.

Disclaimer Note:
The Design shown is draft only and is subject to change. More detailed assessments, ongoing studies and the information received from the public may result in changes to parts, or all of the Design. Any changes to the Design may affect the other information.

Nóta Séanta:
Tá an Dearadh ina bhoform dréacht, d'fhéadfaí athraithe teacht air. Is mar toradh ar mheasúnaithe níos mionchruinne, ar staidéar leanúnach agus ar eolas ón bpobal a dhéanfaí athruithe teacht ar an Dearadh ina iomláine nó ar chuid de. D'fhéadfadh ag oon athrú ar an Dearadh tionchar a bheith aige ar an eolas eile.

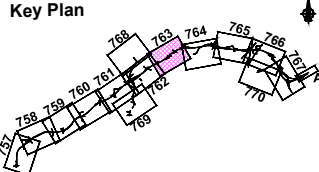

Job Title
N6 Galway City Ring Road


Scale
1:5000 @ A3

Date
May 2018

D3	25/05/2018	KJ	MH	EMC
D2	22/08/2017	KJ	MH	EMC
D1	14/11/2016	KJ	MH	EMC
Issue	Date	By	Chkd	Appd

Drawing Title
Proposed Road Development Plan Layout
CH.8+900 to CH.10+550
Sheet 7 of 14

Drawing Status
For Information
Job No
233985
Drawing No
GC0B-SK-D-763
Issue
D3

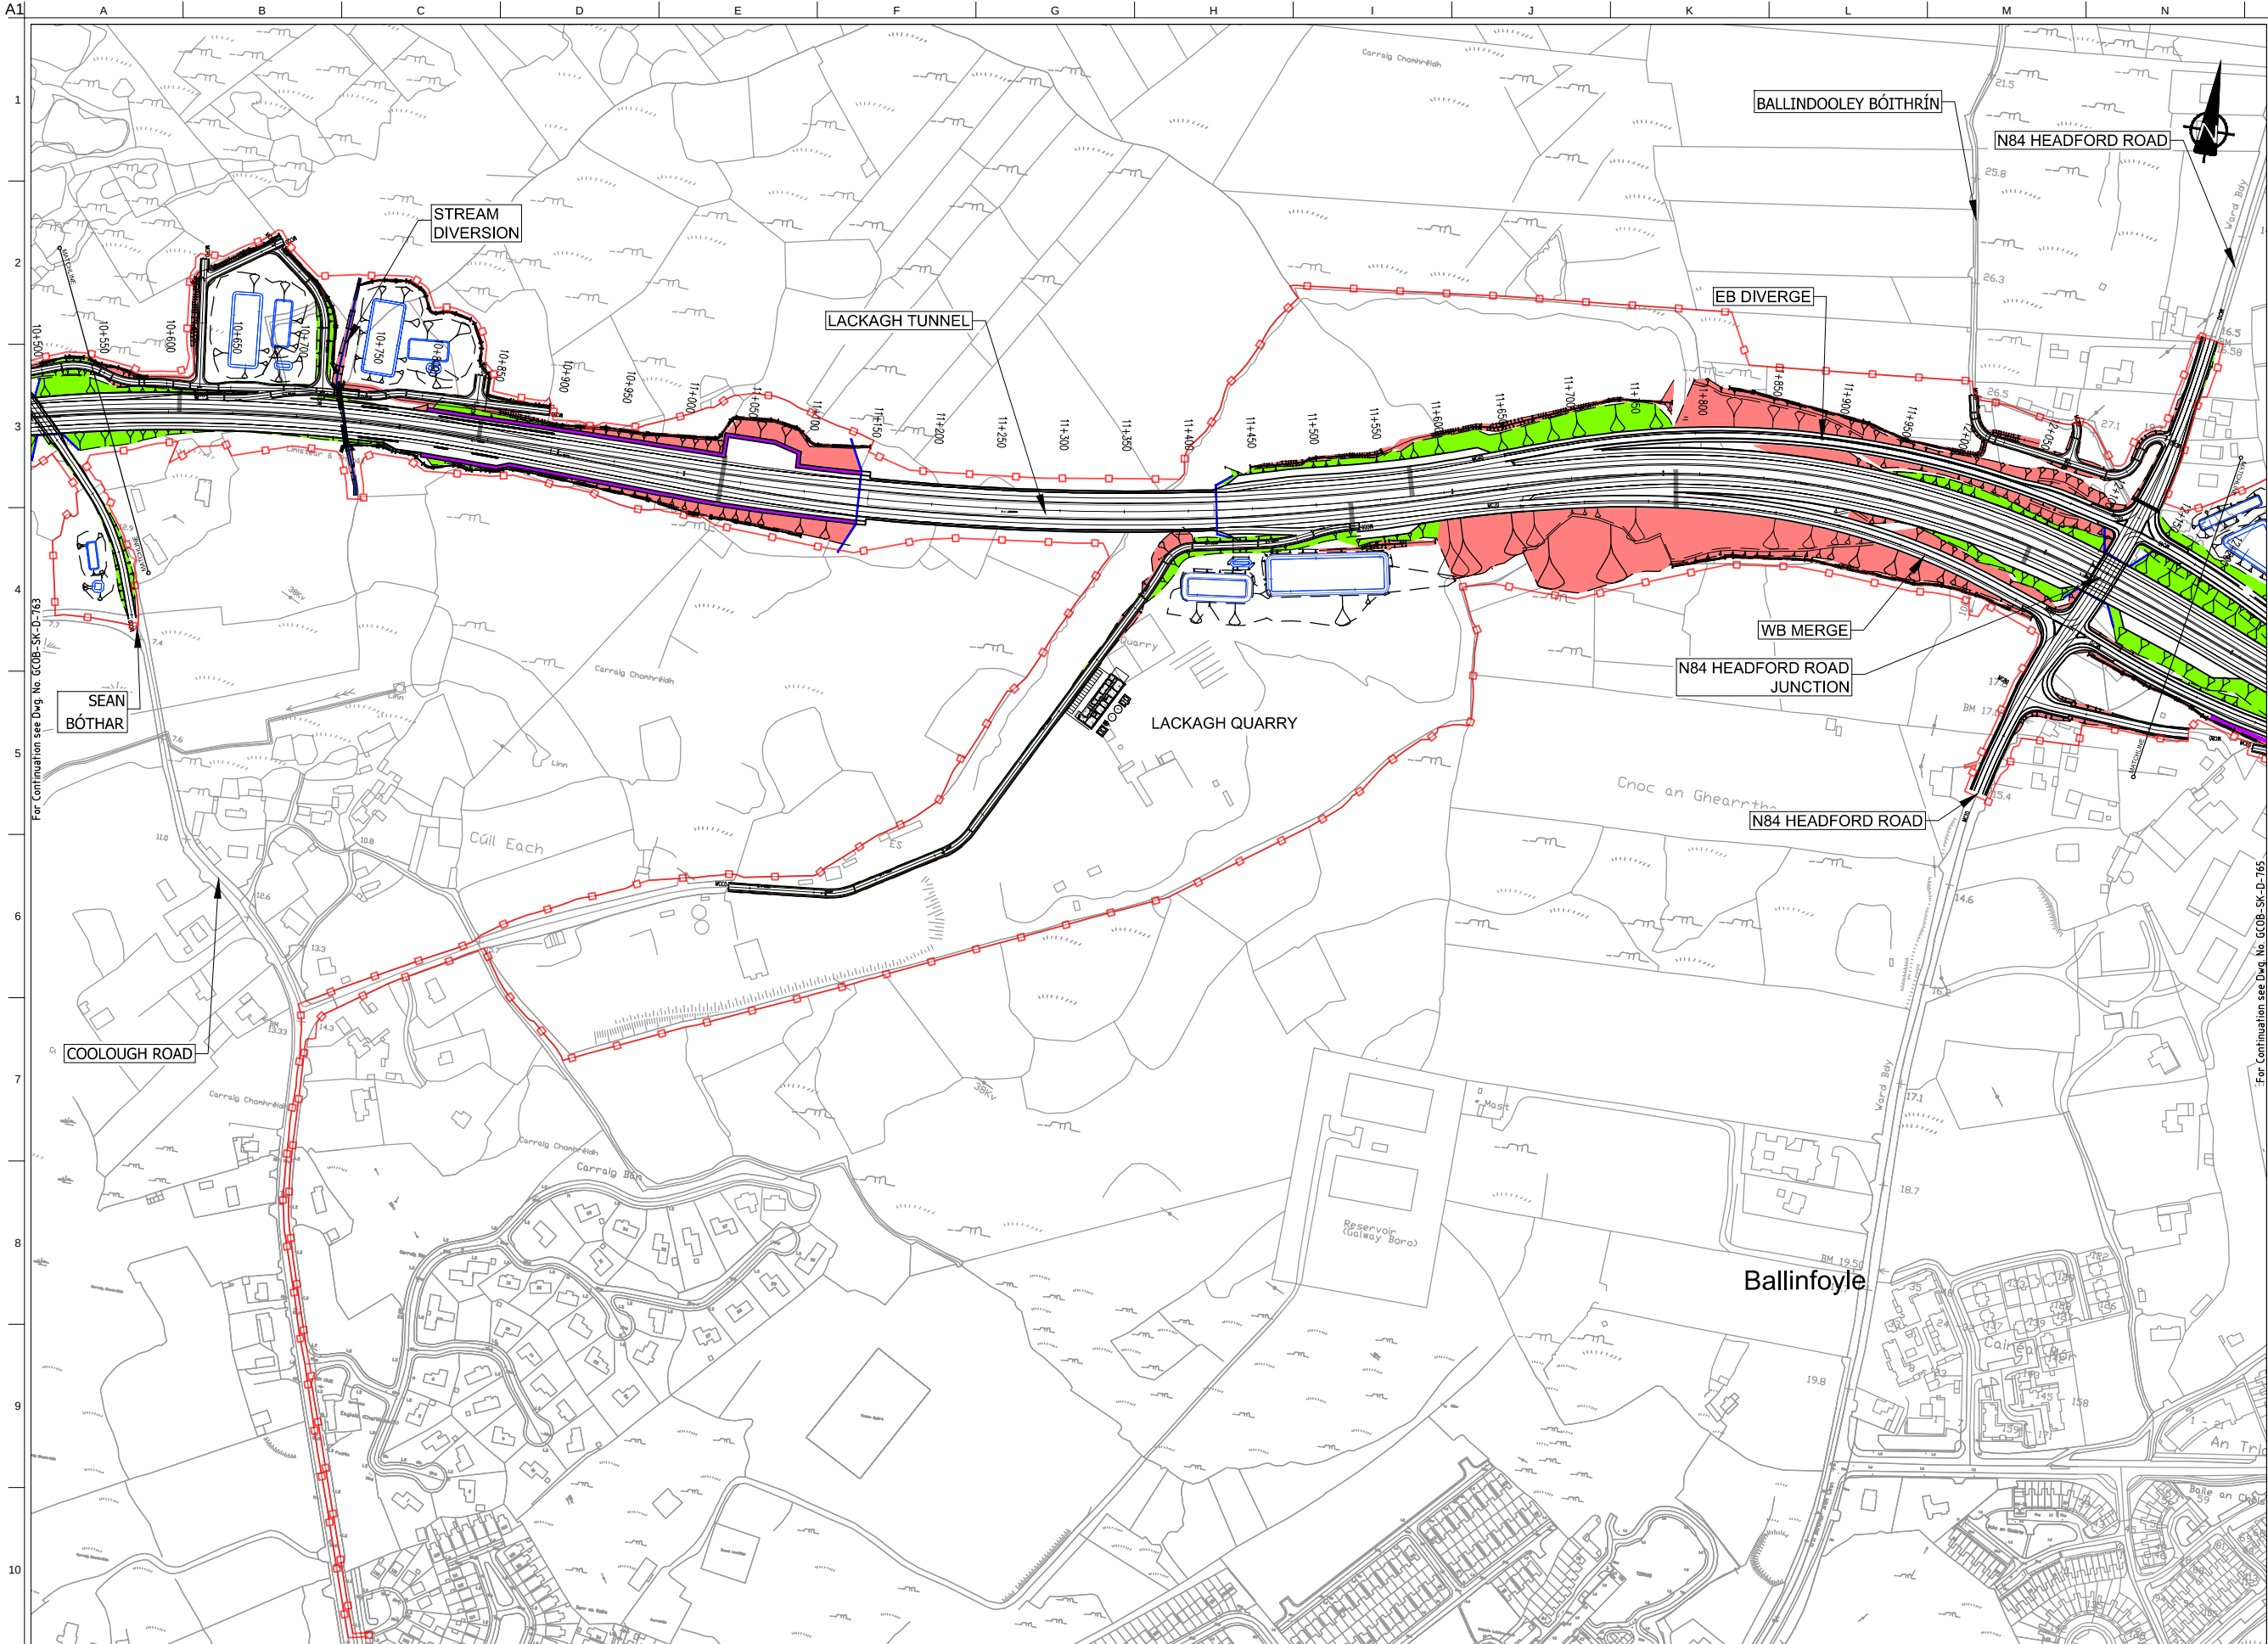

FOR INFORMATION

Legend:

- City Boundary
- Proposed Development Boundary
- Proposed Road Geometry
- Proposed Road Development (Earthworks Indicative Fill)
- Proposed Road Development (Earthworks Indicative Cut)
- Structure (S)
- Proposed Earthbound / Retaining wall (R)
- Proposed Environmental Underpass (C)
- Proposed Culvert (C)
- Proposed Attenuation Pond / Infiltration Basin
- Proposed Stream Diversion

Includes Ordnance Survey Ireland data reproduced under OSI Licence number 2010/18CCMA/Galway County Council. Unauthorised reproduction infringes Ordnance Survey Ireland and Government of Ireland copyright. © Ordnance Survey Ireland, 2010.

Son áireamh tá sonraíocht Shuirbhíreacht Ordánais Éireann arna atáirgeadh faoi Cheadúnas OSI Uimh. 2010/18CCMA/Comhairle Contae na Gaillimhe. Sárúonn atáirgeadh neamhdúdarthe clóisheart Shuirbhíreacht Ordánais Éireann agus Rialtas na hÉireann. © Suirbhíreacht Ordánais Éireann, 2010.

Disclaimer Note:
The Design shown is draft only and is subject to change. More detailed assessments, ongoing studies and the information received from the public may result in changes to parts, or all of the Design. Any changes to the Design may affect the other information.

Nóta Sáanta:
Tá an Dearadh ina bhfoirm dréacht, d'fhéadfaí athraithe teacht air. Is mar toradh ar mheasúnaithe níos mionchruinne, ar staidéar leanúnach agus ar eolas ón bpobal a dhéanfaí athruithe teacht ar an Dearadh ina iomláine nó ar chuid de. D'fhéadfadh ag oon athrú ar an Dearadh tionchar a bheith aige ar an eolas eile.

Clients

Comhairle Chontae na Gaillimhe
Galway County Council

Galway City
Transport Project

An Roinn Iompair
Turasóireachta agus Spóirt

TIIP
Bonneagair Iompair Éireann
Transport Infrastructure Ireland

Key Plan

Consultant

ARUP

Corporate House
City East Business Park
Ballybrit, Galway, Ireland.

Tel +353 (0)91 460675
www.N6GalwayCity.ie
www.arup.ie

Job Title

N6 Galway City Ring Road

Scale

1:5000 @ A3

Date:

May 2018

D3	25/05/2018	KJ	MH	EMC
D2	22/08/2017	KJ	MH	EMC
D1	14/11/2016	KJ	MH	EMC
Issue	Date	By	Chkd	Appd

Drawing Title

Proposed Road Development Plan Layout
CH.10+550 to CH.12+200
Sheet 8 of 14

Drawing Status

For Information

Job No

233985

Drawing No

GC0B-SK-D-764


Issue

D3

Do not scale

J:\233000\233985-004_ Internal\4-02 Drawings\4-02-13 Sketches\13.3 Design Rep\GC0B-SK-D-757 to 770_PropoRoadDevelopPlanLayout_D3.dwg

© Arup

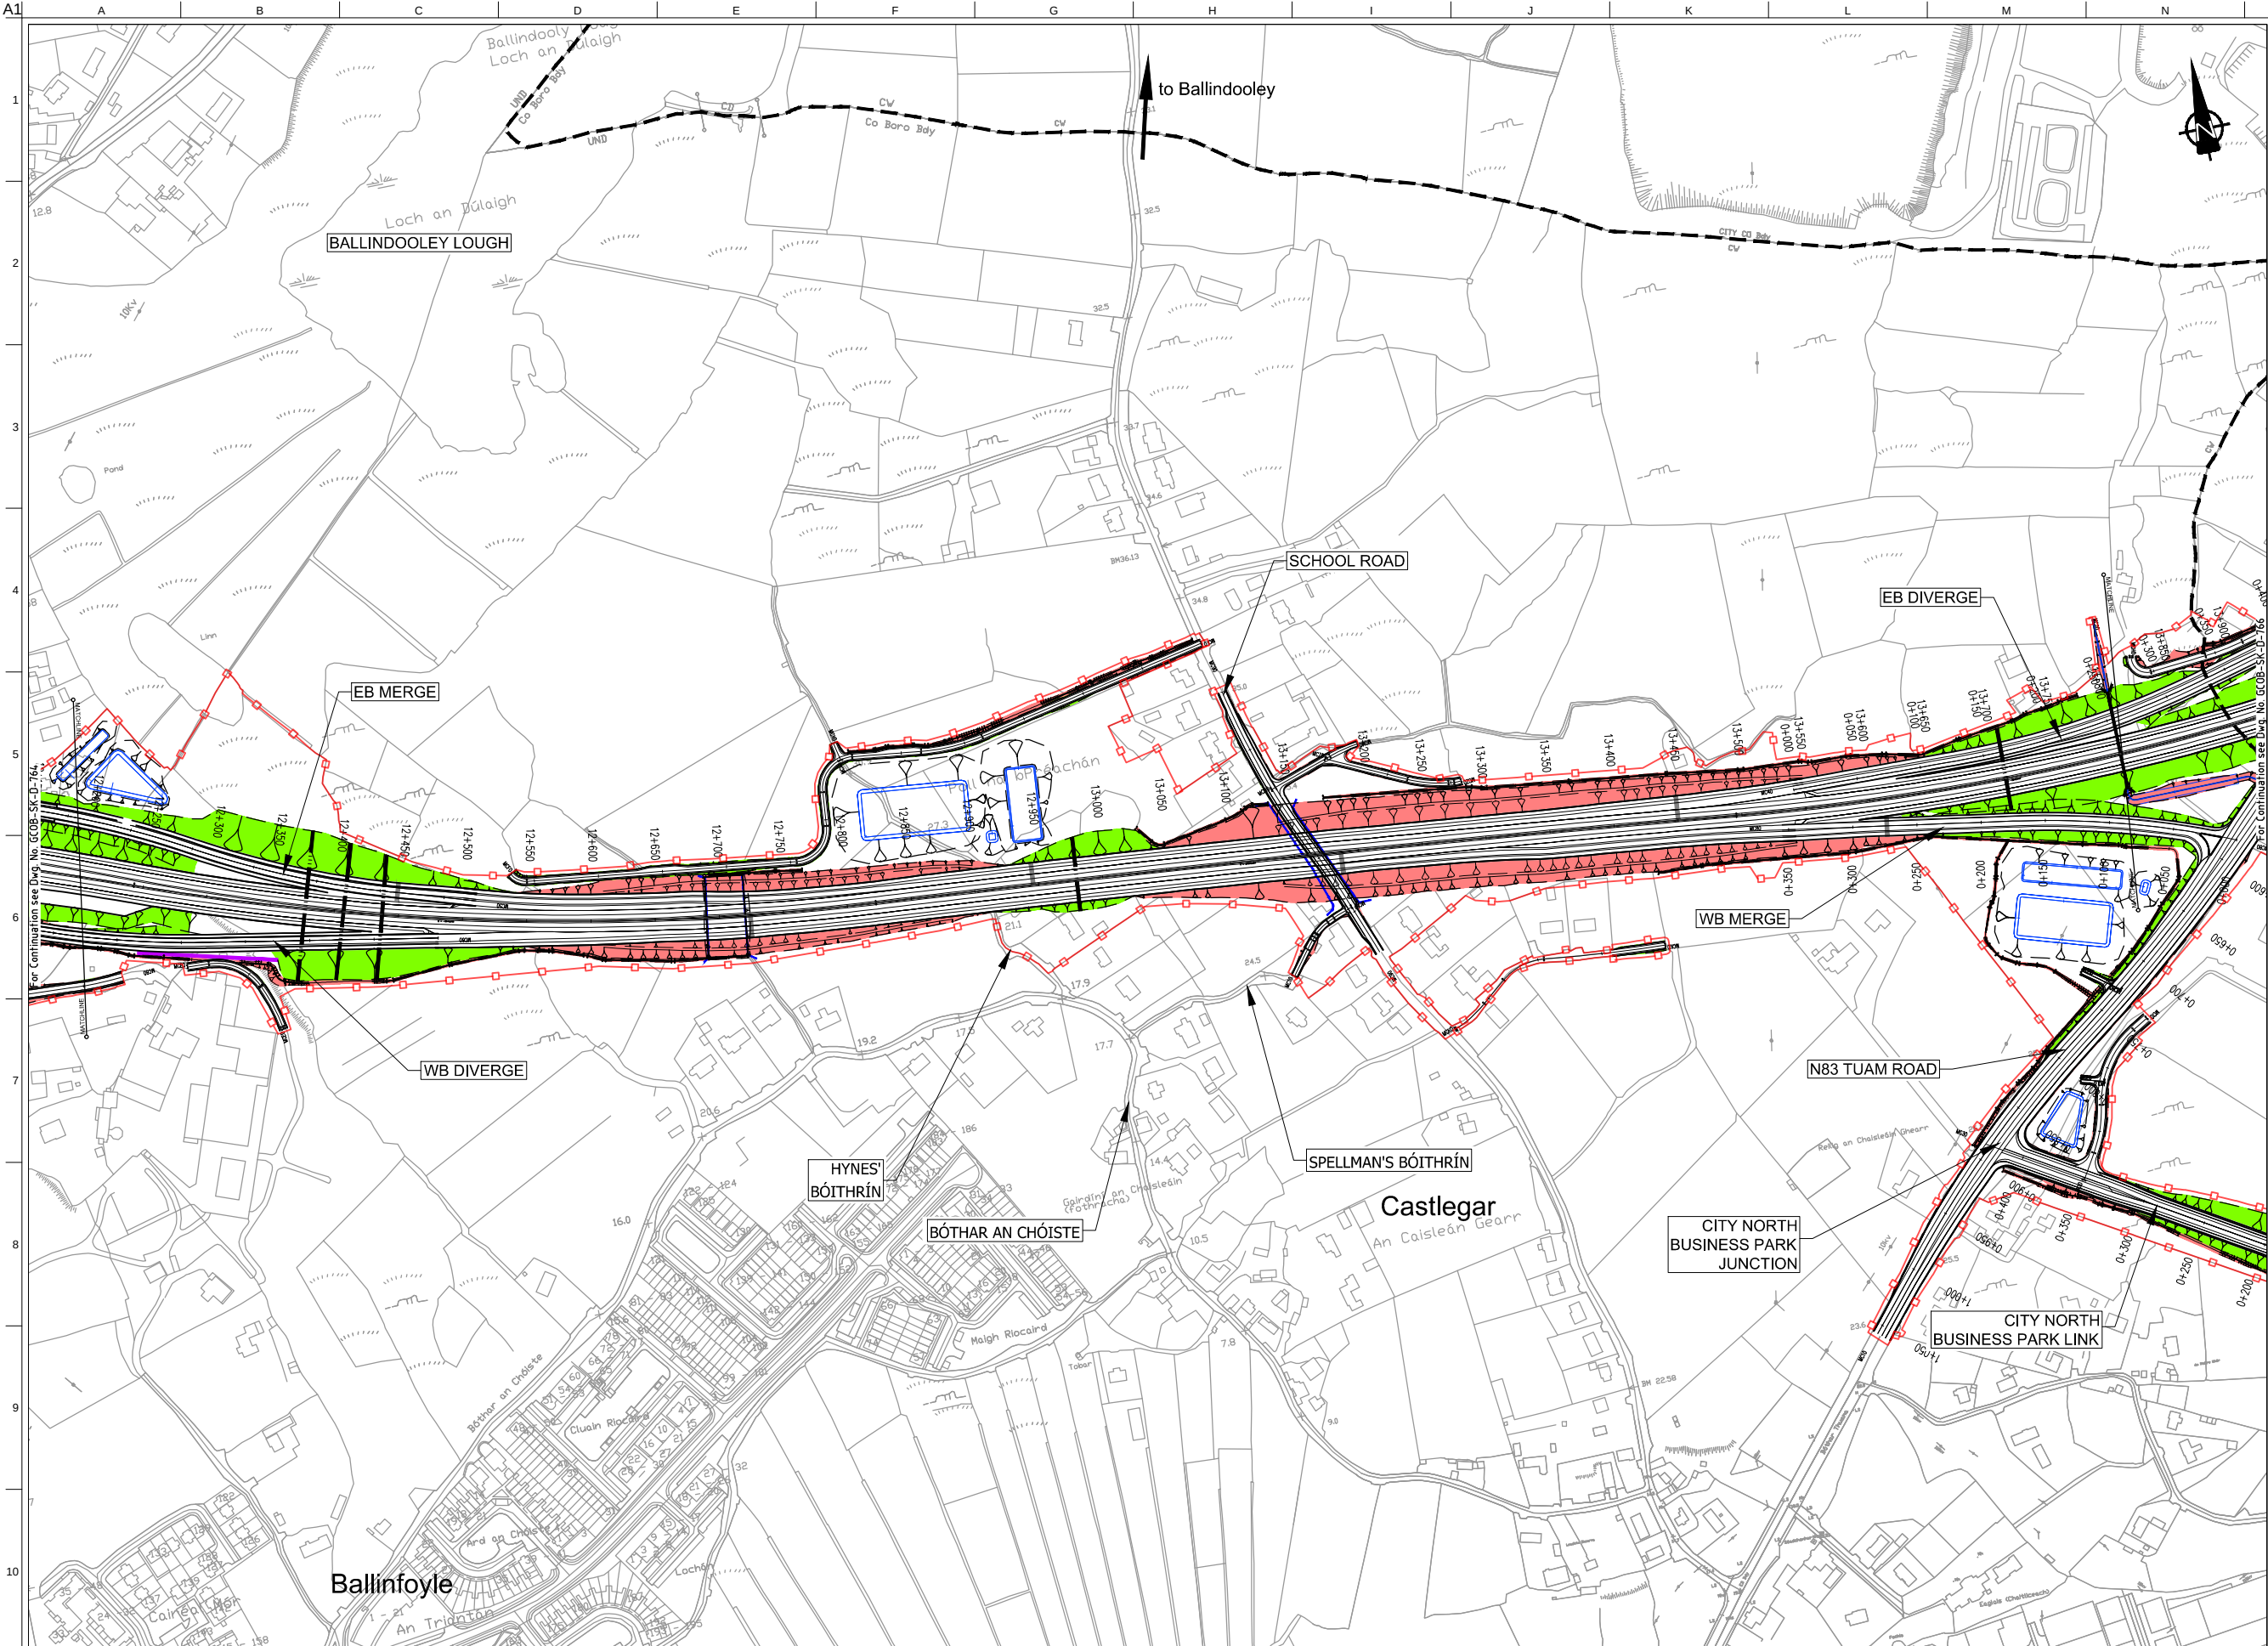

FOR INFORMATION


- Legend:
- City Boundary
 - Proposed Development Boundary
 - Proposed Road Geometry
 - Proposed Road Development (Earthworks Indicative Fill)
 - Proposed Road Development (Earthworks Indicative Cut)
 - Structure (S)
 - Proposed Earthbound / Retaining wall (R)
 - Proposed Environmental Underpass (C)
 - Proposed Culvert (C)
 - Proposed Attenuation Pond / Infiltration Basin
 - Proposed Stream Diversion

Includes Ordnance Survey Ireland data reproduced under OSI Licence number 2010/18CCMA/Galway County Council. Unauthorised reproduction infringes Ordnance Survey Ireland and Government of Ireland copyright. © Ordnance Survey Ireland, 2010.

Son áireamh tá sonraíocht Shuirbhíreacht Ordánais Éireann arna atáirgeadh faoi Cheadúnas OSI Uimh. 2010/18CCMA/Comhairle Contae na Gaillimhe. Sárú ar na h-airgeadais neamhdhárthaí na clárachtair Shuirbhíreacht Ordánais Éireann agus Rialtas na hÉireann. © Suirbhíreacht Ordánais Éireann, 2010.

Disclaimer Note:
The Design shown is draft only and is subject to change. More detailed assessments, ongoing studies and the information received from the public may result in changes to parts, or all of the Design. Any changes to the Design may affect the other information.

Nóta Séanta:
Tá an Dearadh ina bhoform dréacht, d'fhéadfaí athraithe teacht air. Is mar toradh ar mheasúnaithe níos mionchruinne, ar staidéir leanúnach agus ar eolas ón bpobal a dhéanfaí athruithe teacht ar an Dearadh ina iomláine nó ar chuid de. D'fhéadfadh ag oon athrú ar an Dearadh tionchar a bheith aige ar an eolas eile.

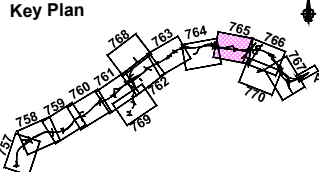


Job Title
N6 Galway City Ring Road

Scale
1:5000 @ A3
Date
May 2018

D3	25/05/2018	KJ	MH	EMC
D2	22/08/2017	KJ	MH	EMC
D1	14/11/2016	KJ	MH	EMC
Issue	Date	By	Chkd	Appd

Drawing Title
Proposed Road Development Plan Layout
CH.12+200 to CH.13+800
Sheet 9 of 14

Drawing Status		
For Information		
Job No	Drawing No	Issue
233985	GC0B-SK-D-765	D3

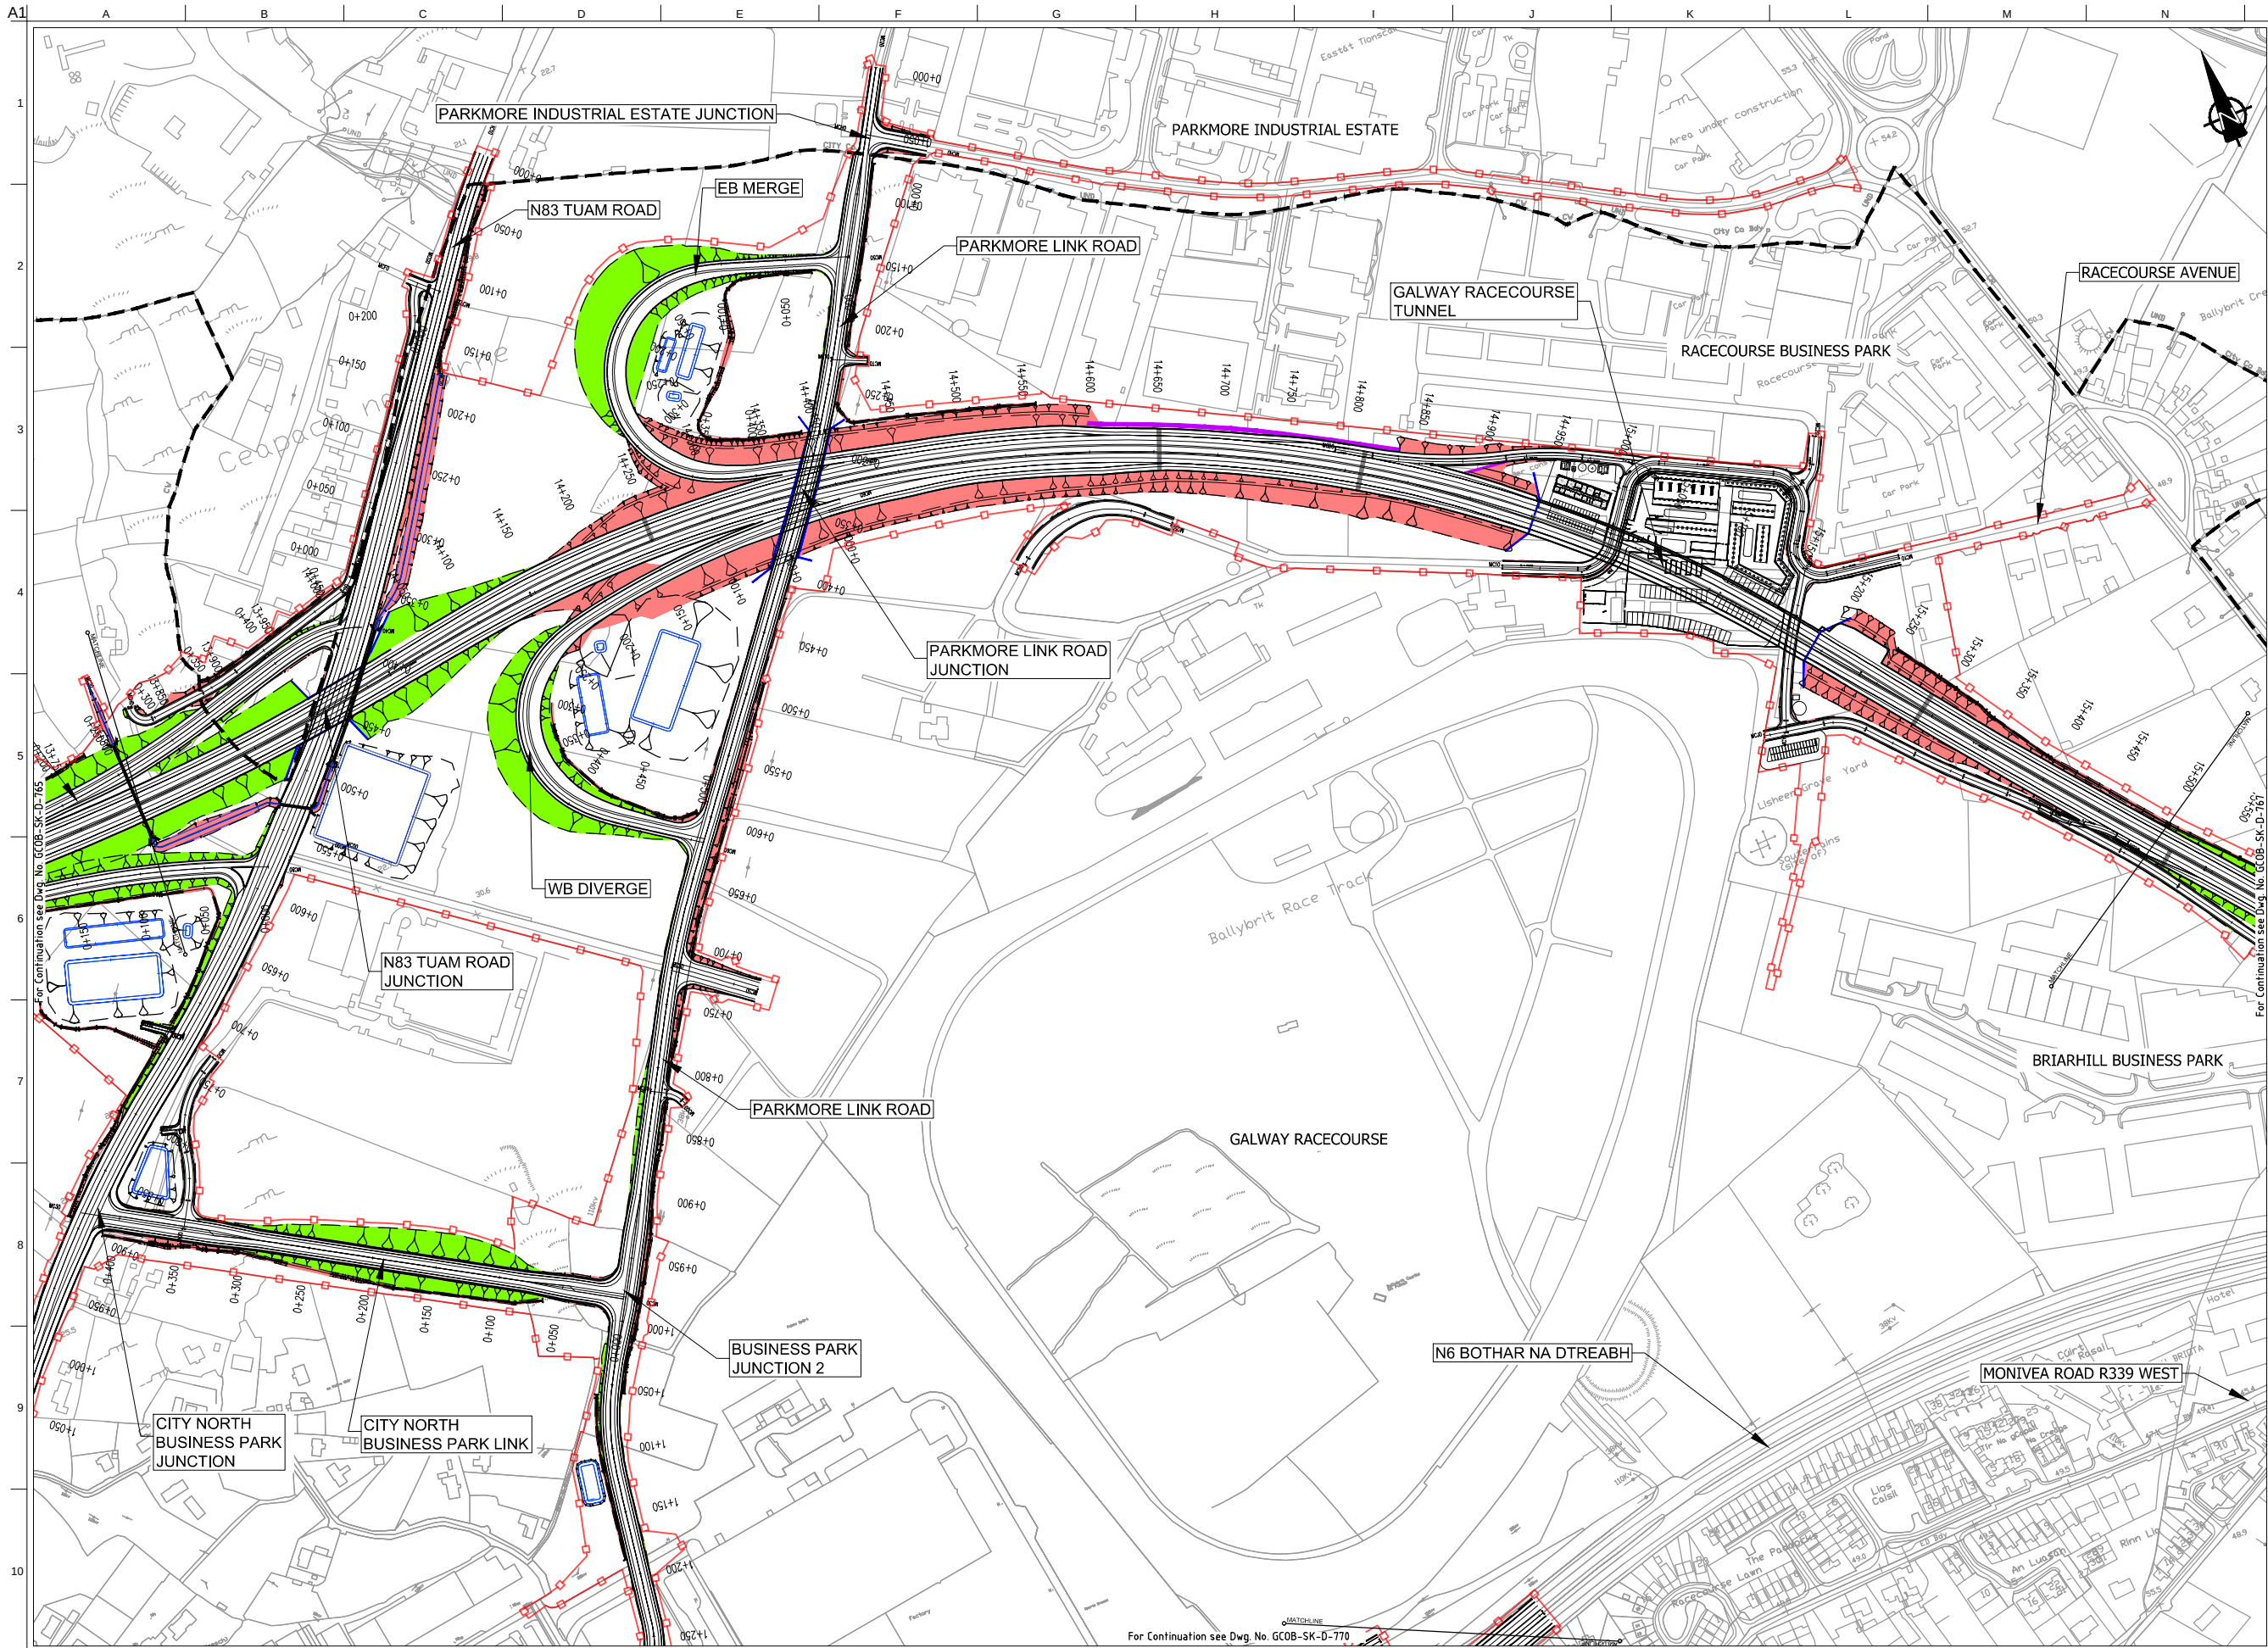

FOR INFORMATION

Legend:

- City Boundary
- Proposed Development Boundary
- Proposed Road Geometry
- Proposed Road Development (Earthworks Indicative Fill)
- Proposed Road Development (Earthworks Indicative Cut)
- Structure (S)
- Proposed Earthbound / Retaining wall (R)
- Proposed Environmental Underpass (C)
- Proposed Culvert (C)
- Proposed Attenuation Pond / Infiltration Basin
- Proposed Stream Diversion

Includes Ordnance Survey Ireland data reproduced under OSI Licence number 2010/18CCMA/Galway County Council. Unauthorised reproduction infringes Ordnance Survey Ireland and Government of Ireland copyright. © Ordnance Survey Ireland, 2010.

Son áireamh tá sonraíocht Shuirbhíreacht Ordánais Éireann arna atáirgeadh faoi Cheadúnas OSI Uimh. 2010/18CCMA/Cathairle Contae na Gaillimhe. Sárúonn atáirgeadh neamhúdarthaí cóipeacht Shuirbhíreacht Ordánais Éireann agus Rialtas na hÉireann. © Suirbhíreacht Ordánais Éireann, 2010.

Disclaimer Note:
The Design shown is draft only and is subject to change. More detailed assessments, ongoing studies and the information received from the public may result in changes to parts, or all of the Design. Any changes to the Design may affect the other information.

Nóta Sáanta:
Tá an Dearadh ina bhoform dréacht, d'fhéadfaí athraithe teacht air. Is mar toradh ar mheasúnaithe níos mionchruinne, ar staidéir leanúnach agus ar eolas ón bpobal a dhéanfaí athruithe teacht ar an Dearadh ina iomláine nó ar chuid de. D'fhéadfadh ag oon athrú ar an Dearadh tionchar a bheith aige ar an eolas eile.


Clients

Comhairle Chontae na Gaillimhe
Galway County Council

N6
Galway City Transport Project

An Roinn Iompair
Turasoireachta agus Spóirt

TII
Bonneagair Iompair Éireann

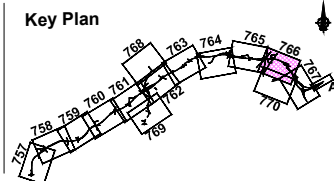

Consultant

ARUP

Corporate House
City East Business Park
Ballybrit, Galway, Ireland.

Tel +353 (0)91 460675
www.N6GalwayCity.ie
www.arup.ie

Job Title

N6 Galway City Ring Road

Scale

1:5000 @ A3

Date:

May 2018

D3	25/05/2018	KJ	MH	EMC
D2	22/08/2017	KJ	MH	EMC
D1	14/11/2016	KJ	MH	EMC
Issue	Date	By	Chkd	Appd

Drawing Title

Proposed Road Development Plan Layout
CH.13+800 to CH.15+500
Sheet 10 of 14

Drawing Status

For Information

Job No


233985

Drawing No

GC0B-SK-D-766


Issue

D3

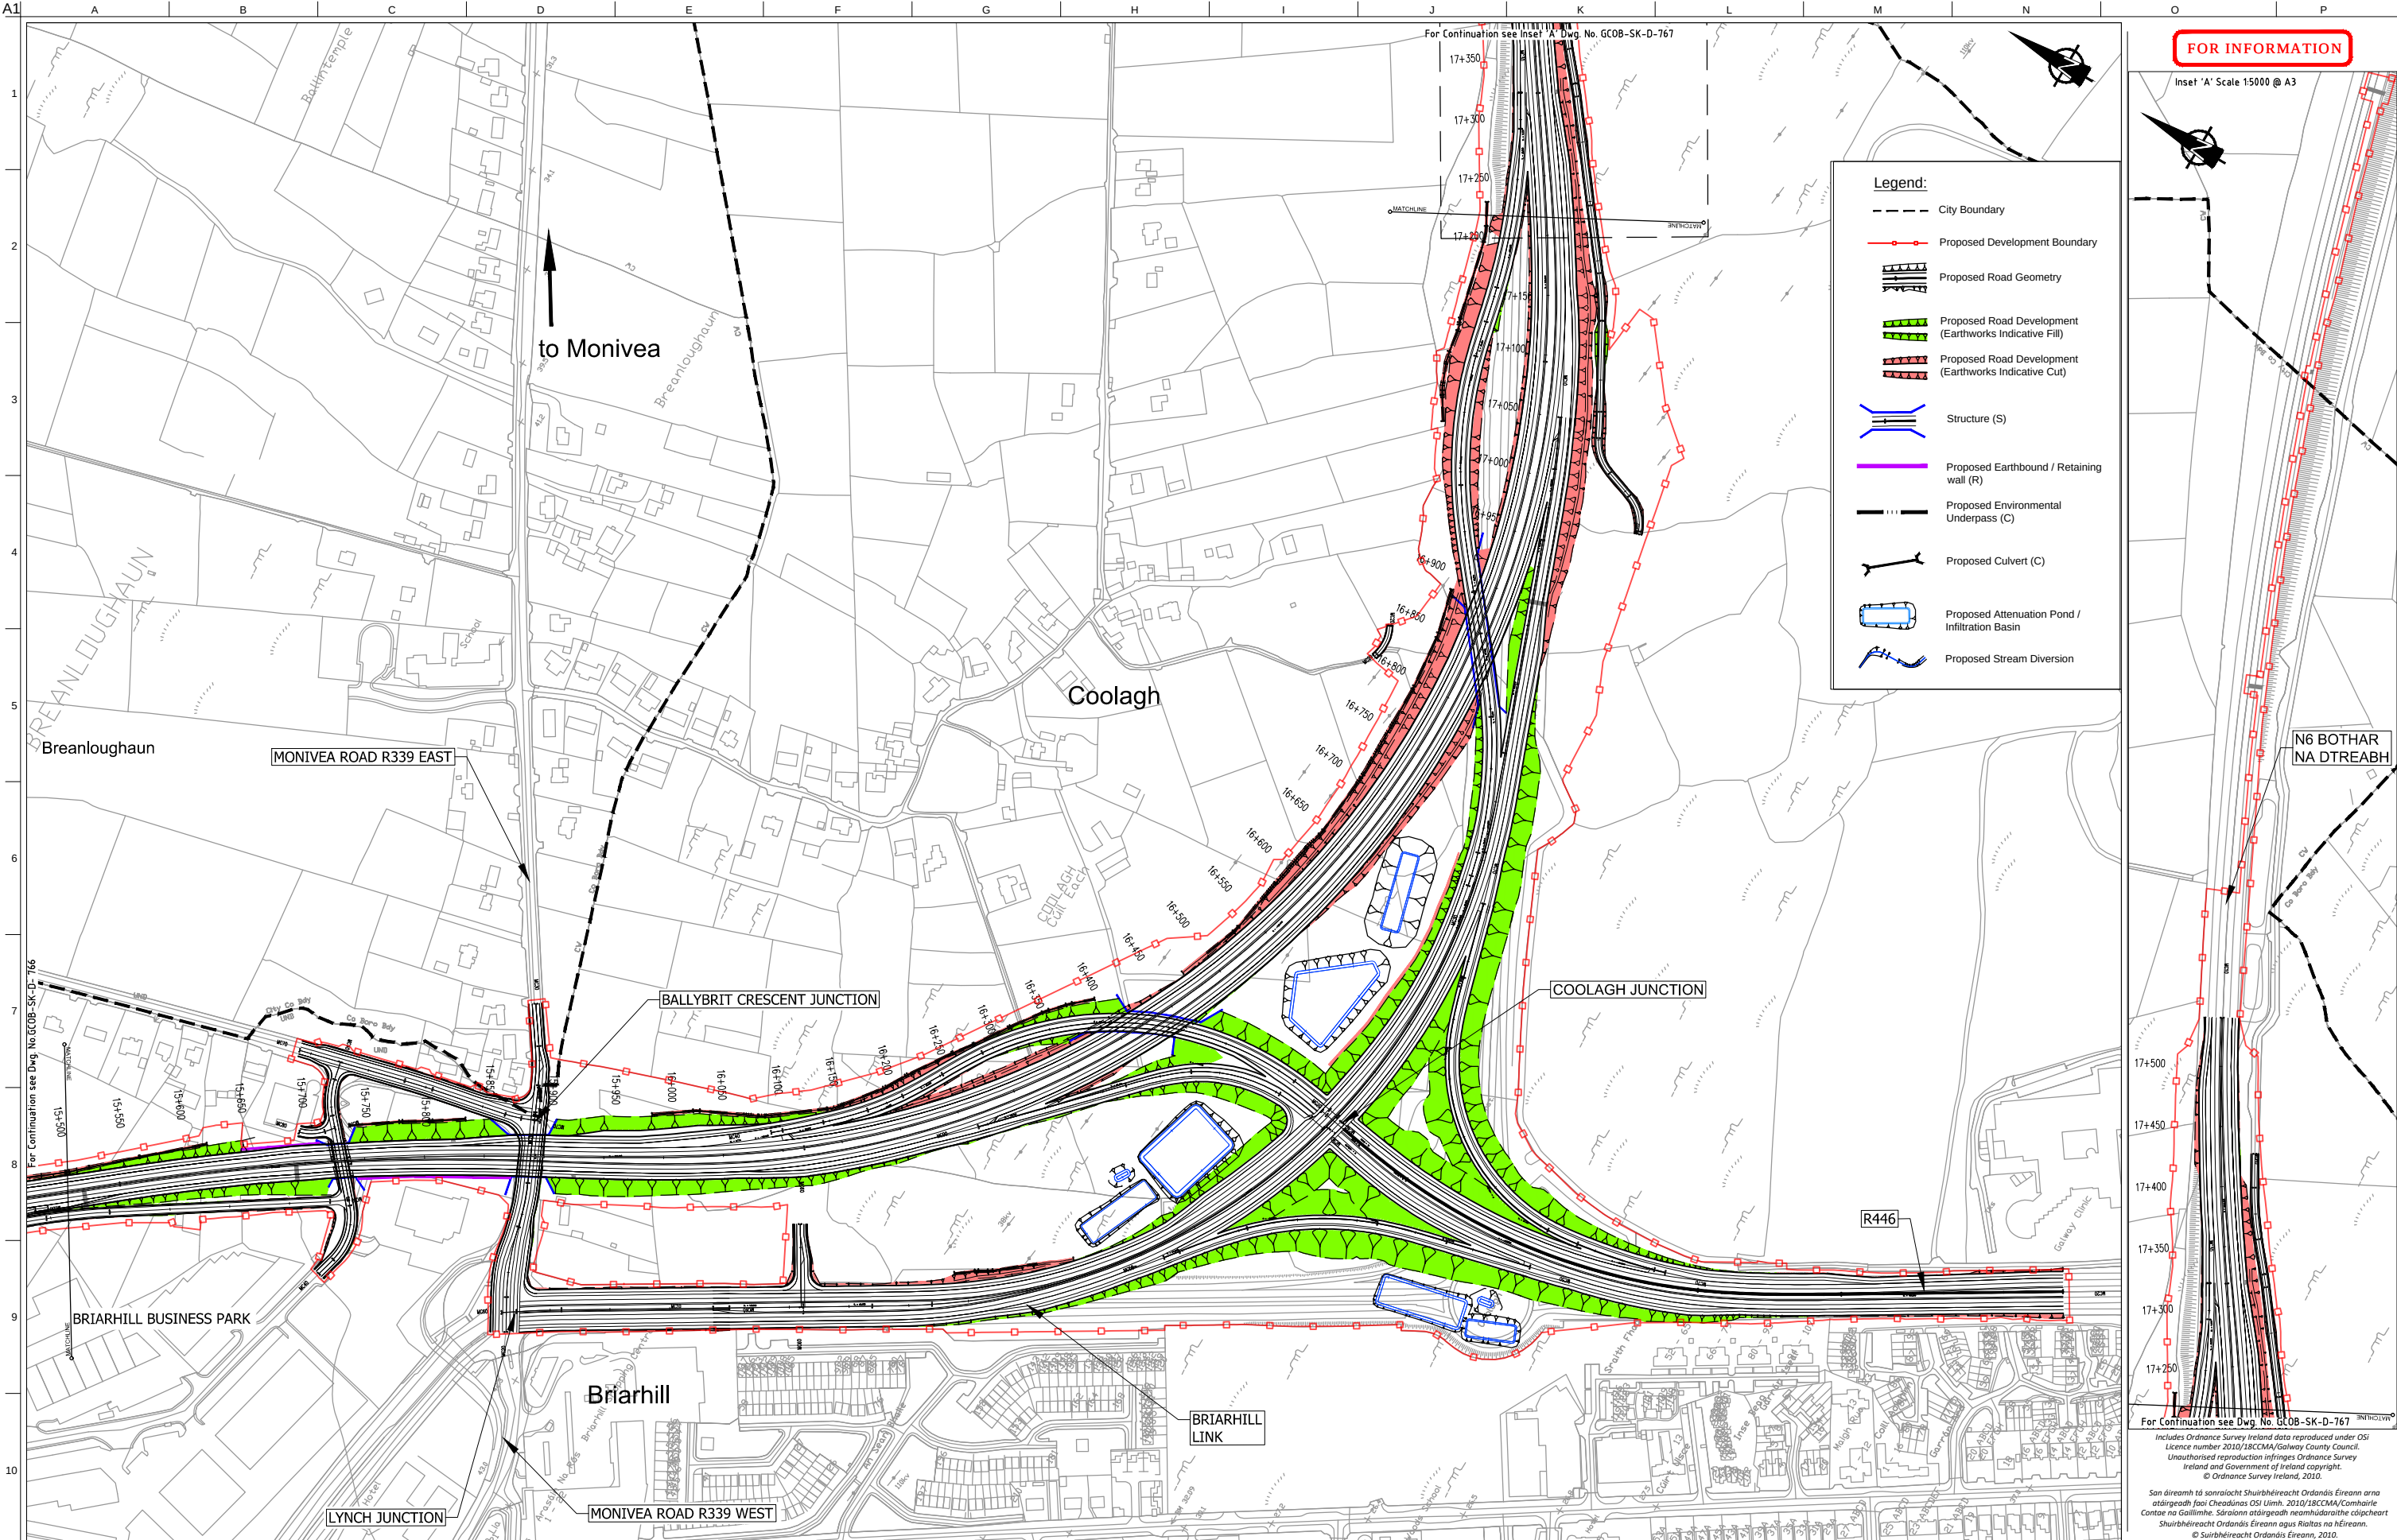

Disclaimer Note:
The Design shown is draft only and is subject to change. More detailed assessments, ongoing studies and the information received from the public may result in changes to parts, or all of the Design. Any changes to the Design may affect the other information.

Nóta Sáanta:
Tá an Dearadh ina bhfoirm dréacht, d'fhéadfaí athraithe teacht air. Is mar toradh ar mheasúnaithe níos mionchruinne, ar staidéar leanúnach agus ar eolas ón bpobal a dhéanfaí athruithe teacht ar an Dearadh ina iomláine nó ar chuid de. D'fhéadfadh ag oon athrú ar an Dearadh tionchar a bheith aige ar an eolas eile.

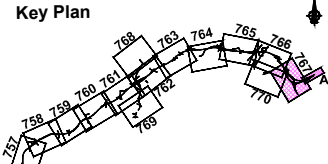

Job Title
N6 Galway City Ring Road

Scale
1:5000 @ A3

Date
May 2018

D3	25/05/2018	KJ	MH	EMC
D2	22/08/2017	KJ	MH	EMC
D1	14/11/2016	KJ	MH	EMC
Issue	Date	By	Chkd	Appd


Drawing Title
**Proposed Road Development Plan Layout
CH.15+500 to CH.17+540 (End of Scheme)
Sheet 11 of 14**

Drawing Status
For Information

Job No
233985

Drawing No
GC0B-SK-D-767

Issue
D3

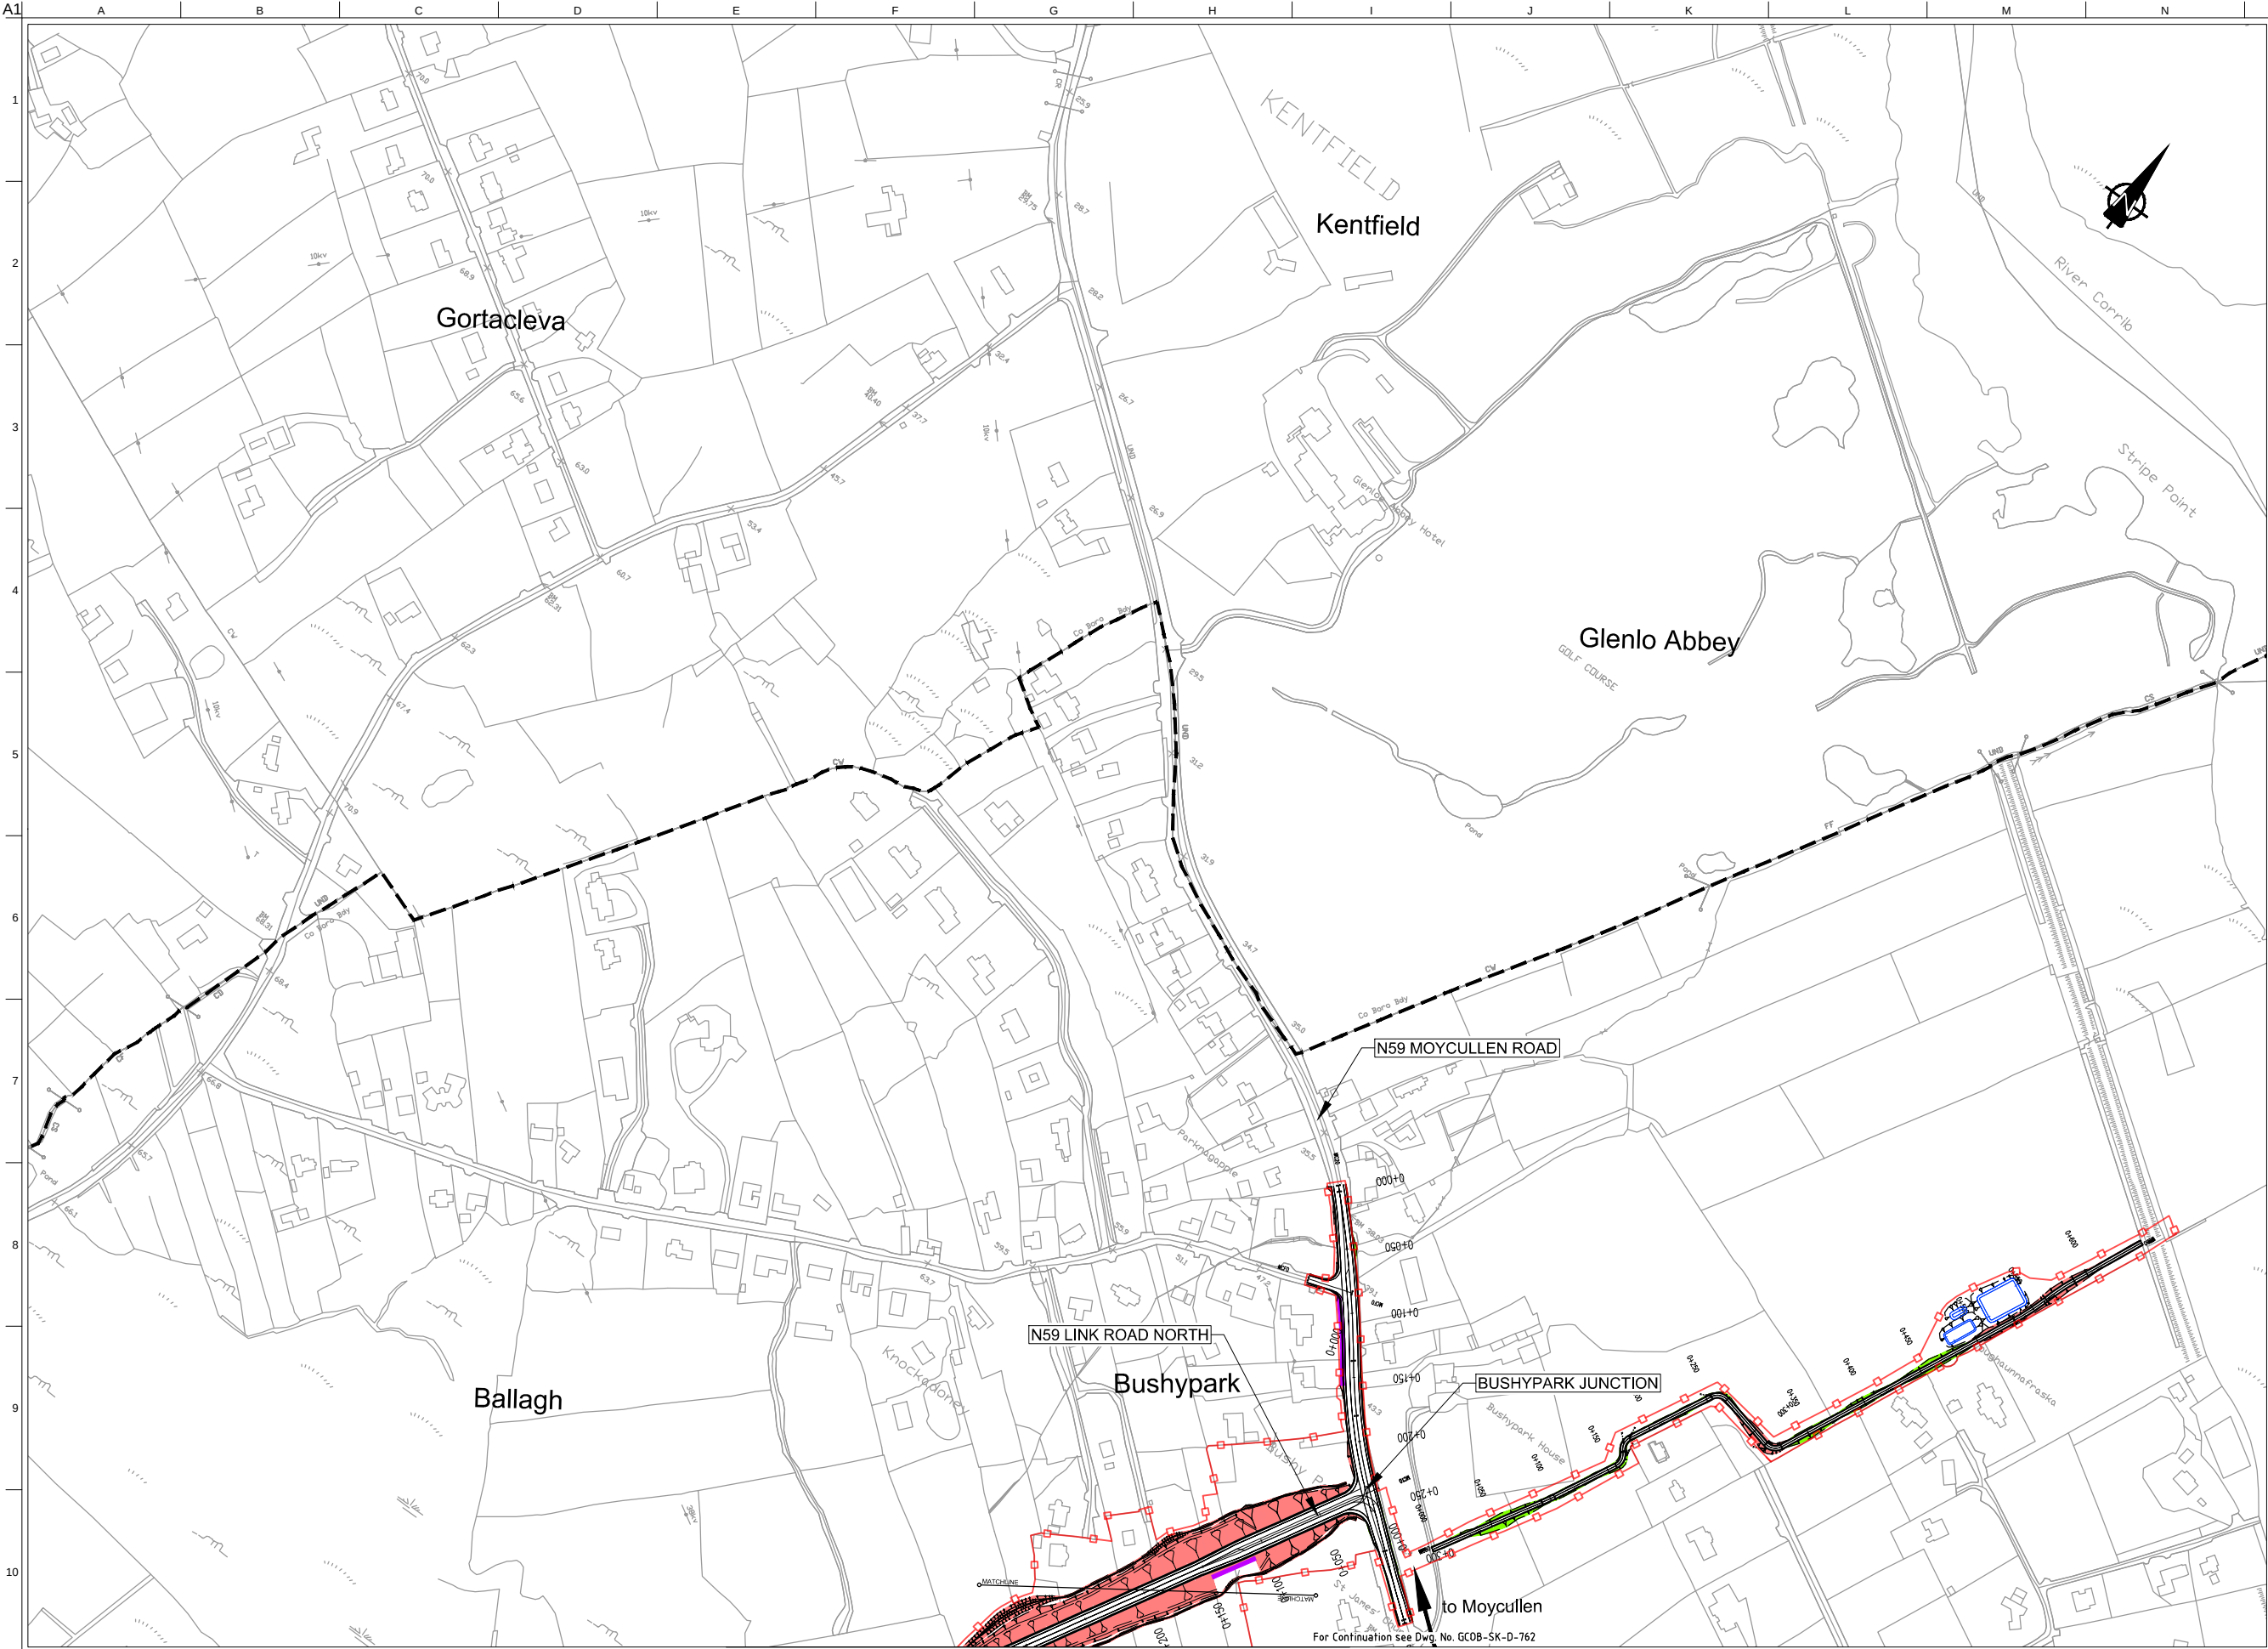

FOR INFORMATION


- Legend:
- City Boundary
 - Proposed Development Boundary
 - Proposed Road Geometry
 - Proposed Road Development (Earthworks Indicative Fill)
 - Proposed Road Development (Earthworks Indicative Cut)
 - Structure (S)
 - Proposed Earthbound / Retaining wall (R)
 - Proposed Environmental Underpass (C)
 - Proposed Culvert (C)
 - Proposed Attenuation Pond / Infiltration Basin
 - Proposed Stream Diversion

Includes Ordnance Survey Ireland data reproduced under OSI Licence number 2010/18CCMA/Galway County Council. Unauthorised reproduction infringes Ordnance Survey Ireland and Government of Ireland copyright. © Ordnance Survey Ireland, 2010.

San áireamh tá sonraíocht Shuirbhíreacht Ordánais Éireann arna atáirgeadh faoi Cheadúnas OSI Uimh. 2010/18CCMA/Comhairle Contae na Gaillimhe. Sárúonn atáirgeadh neamhúdarthaí cláirheart Shuirbhíreacht Ordánais Éireann agus Rialtas na hÉireann. © Suirbhíreacht Ordánais Éireann, 2010.

Disclaimer Note:
The Design shown is draft only and is subject to change. More detailed assessments, ongoing studies and the information received from the public may result in changes to parts, or all of the Design. Any changes to the Design may affect the other information.

Nóta Séanta:
Tá an Dearadh ina bhfoirm dréacht, d'fhéadfaí athraithe teacht air. Is mar toradh ar mheasúnaithe níos mionchruinne, ar staidéar leanúnach agus ar eolas ón bpobal a dhéanfaí athruithe teacht ar an Dearadh ina iomláine nó ar chuid de. D'fhéadfadh ag oon athrú ar an Dearadh tionchar a bheith aige ar an eolas eile.

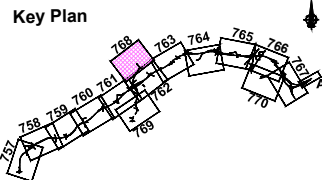


Job Title
N6 Galway City Ring Road

Scale
1:5000 @ A3
Date
May 2018

D3	25/05/2018	KJ	MH	EMC
D2	22/08/2017	KJ	MH	EMC
D1	14/11/2016	KJ	MH	EMC
Issue	Date	By	Chkd	Appd

Drawing Title
Proposed Road Development Plan Layout
N59 Link Road North
Sheet 12 of 14

Drawing Status		
For Information		
Job No	Drawing No	Issue
233985	GCOB-SK-D-768	D3

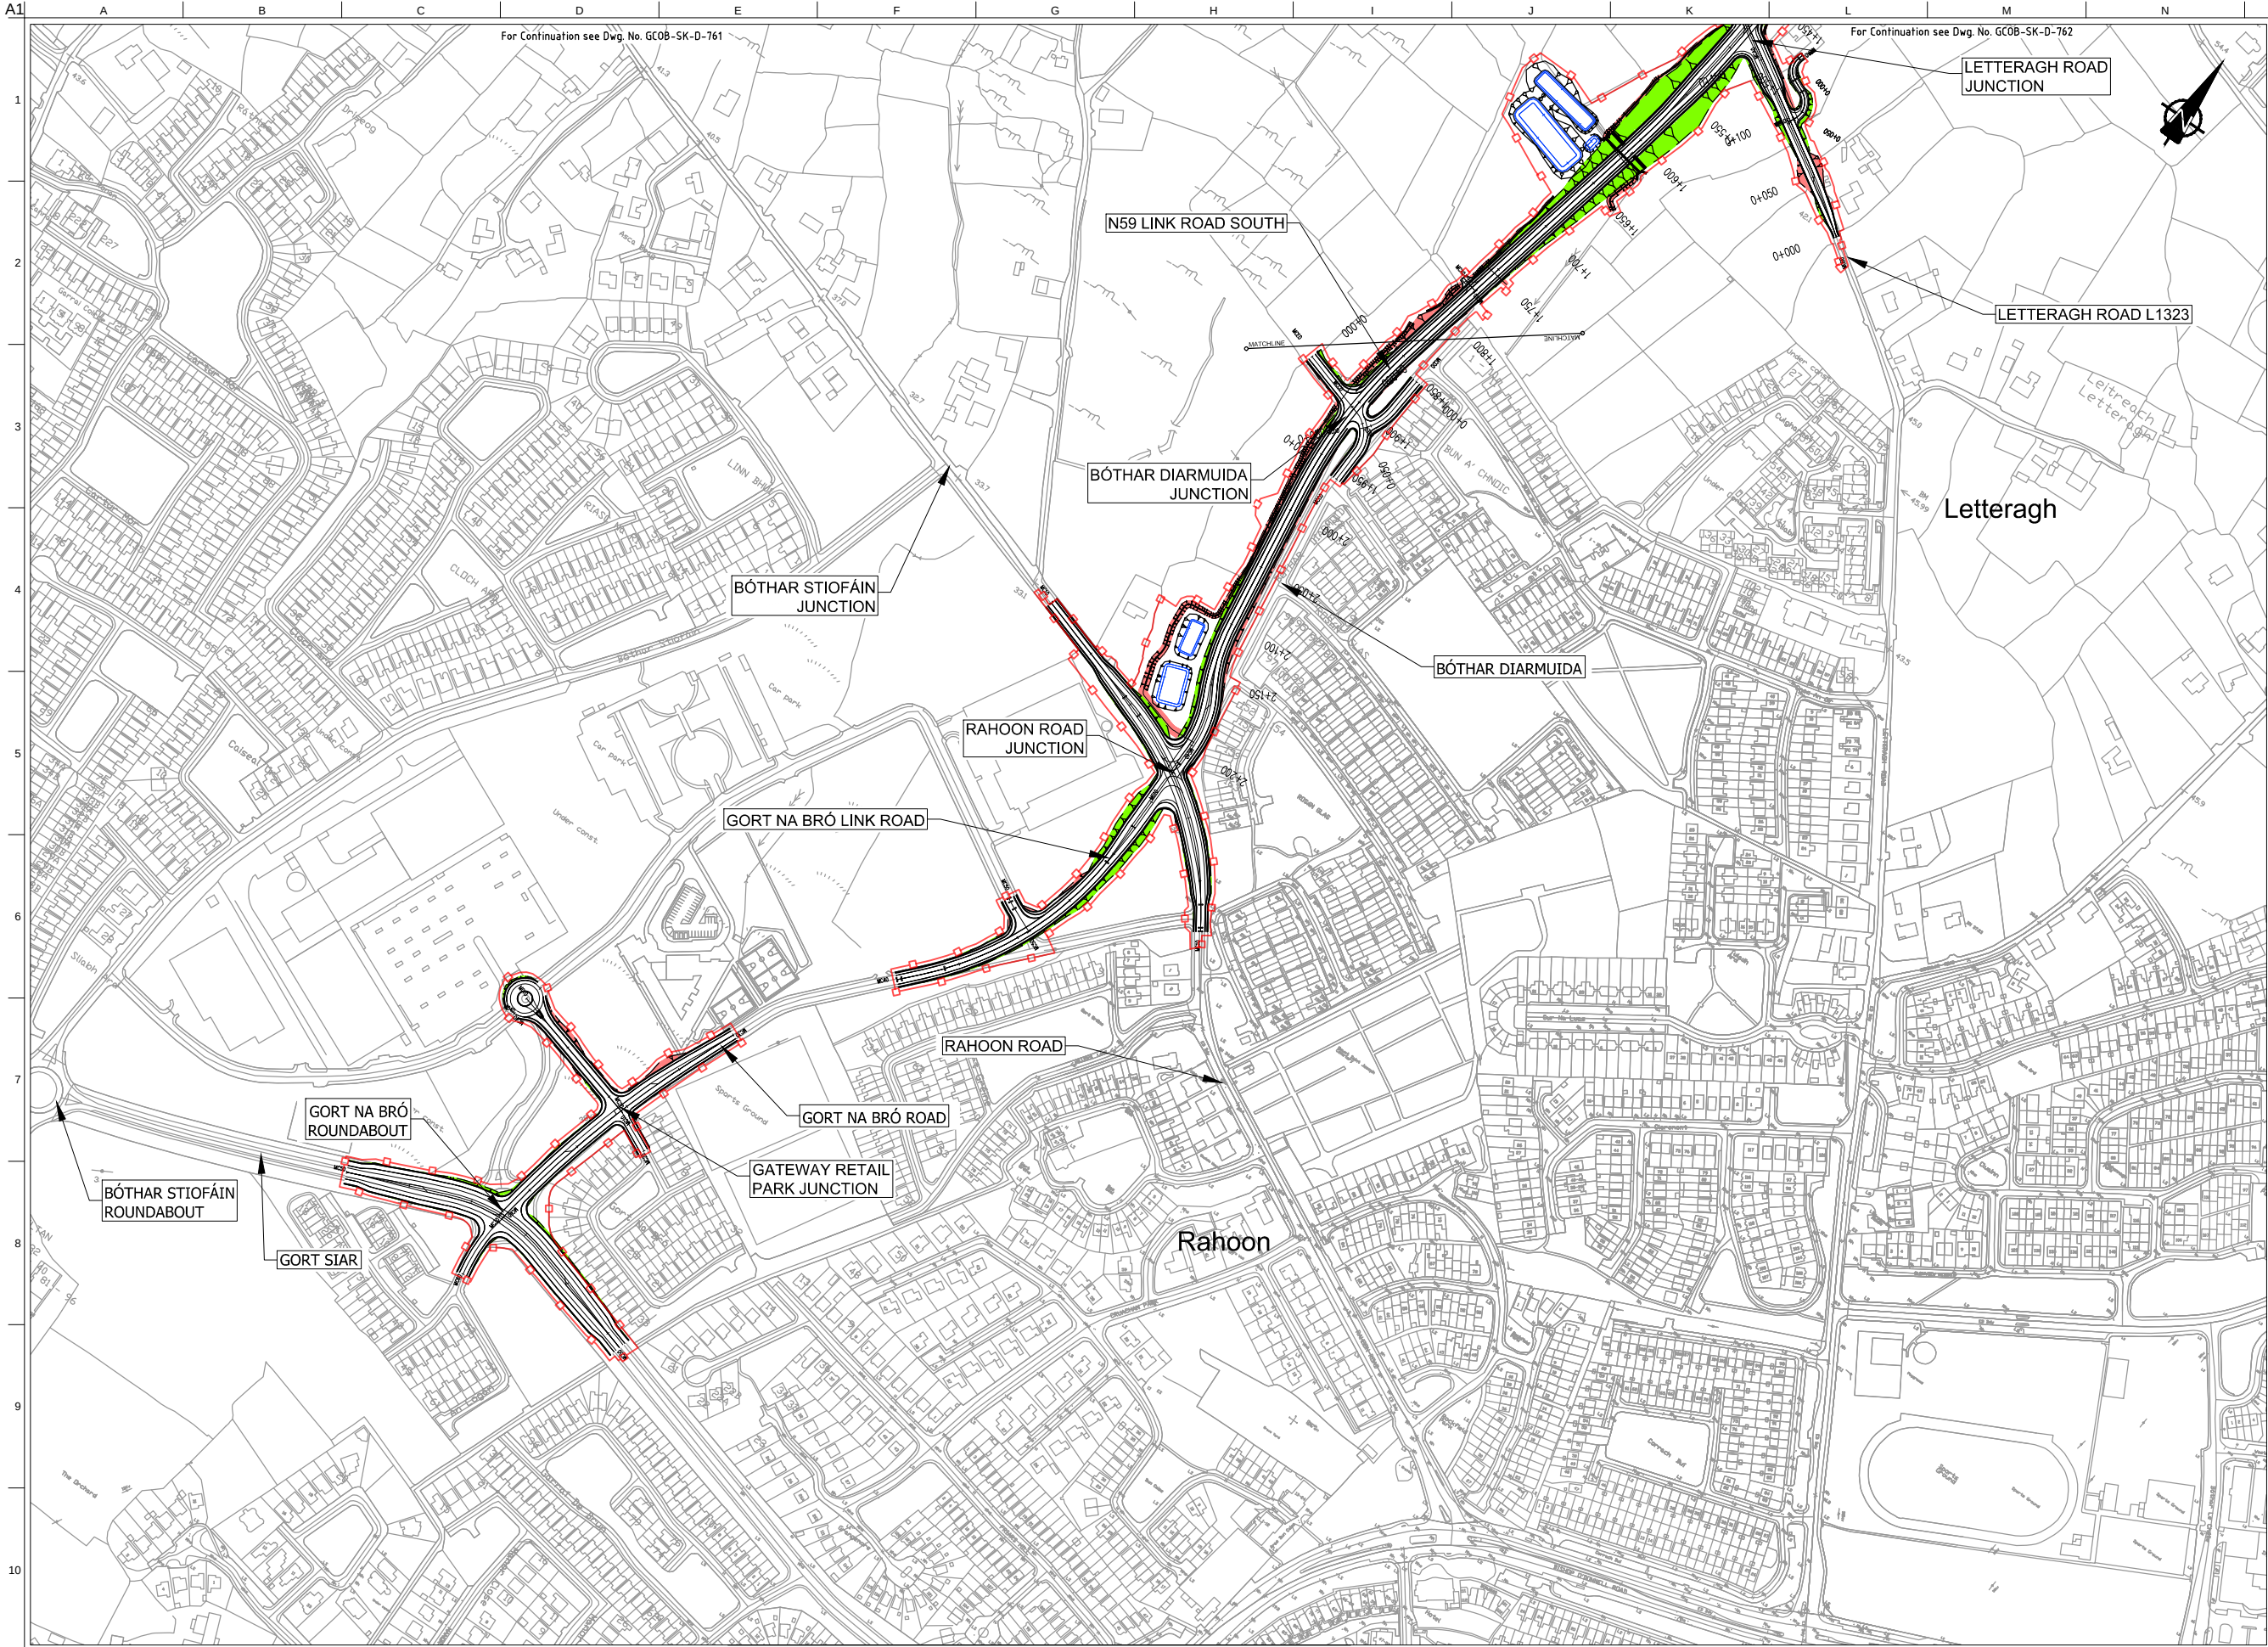

FOR INFORMATION


- Legend:
- City Boundary
 - Proposed Development Boundary
 - Proposed Road Geometry
 - Proposed Road Development (Earthworks Indicative Fill)
 - Proposed Road Development (Earthworks Indicative Cut)
 - Structure (S)
 - Proposed Earthbound / Retaining wall (R)
 - Proposed Environmental Underpass (C)
 - Proposed Culvert (C)
 - Proposed Attenuation Pond / Infiltration Basin
 - Proposed Stream Diversion

Includes Ordnance Survey Ireland data reproduced under OSI Licence number 2010/18CCMA/Galway County Council. Unauthorised reproduction infringes Ordnance Survey Ireland and Government of Ireland copyright. © Ordnance Survey Ireland, 2010.

San áireamh tá sonraíocht Shuirbhíreacht Ordánais Éireann arna atáirgeadh faoi Cheadúnas OSI Uimh. 2010/18CCMA/Comhairle Contae na Gaillimhe. Sárú arna atáirgeadh neamhdúdartha na ceadúnas Shuirbhíreacht Ordánais Éireann agus Rialtas na hÉireann. © Suirbhíreacht Ordánais Éireann, 2010.

Disclaimer Note:
The Design shown is draft only and is subject to change. More detailed assessments, ongoing studies and the information received from the public may result in changes to parts, or all of the Design. Any changes to the Design may affect the other information.

Nóta Sáanta:
Tá an Dearadh ina bhfoirm dréacht, d'fhéadfai athraithe teacht air. Is mar toradh ar mheasúnaithe níos mionchruinne, ar staidéar leanúnach agus ar eolas ón bpobal a dhéanfaí athruithe teacht ar an Dearadh ina iomláine nó ar chuid de. D'fhéadfadh ag oon athrú ar an Dearadh tionchar a bheith aige ar an eolas eile.

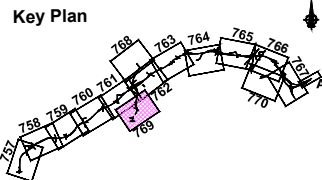


Job Title
N6 Galway City Ring Road

Scale
1:5000 @ A3
Date
May 2018

D3	25/05/2018	KJ	MH	EMC
D2	22/08/2017	KJ	MH	EMC
D1	14/11/2016	KJ	MH	EMC
Issue	Date	By	Chkd	Appd

Drawing Title
Proposed Road Development Plan Layout
N59 Link Road South, Gateway Retail Park Junction
Sheet 13 of 14

Drawing Status		
For Information		
Job No	Drawing No	Issue
233985	GCOB-SK-D-769	D3

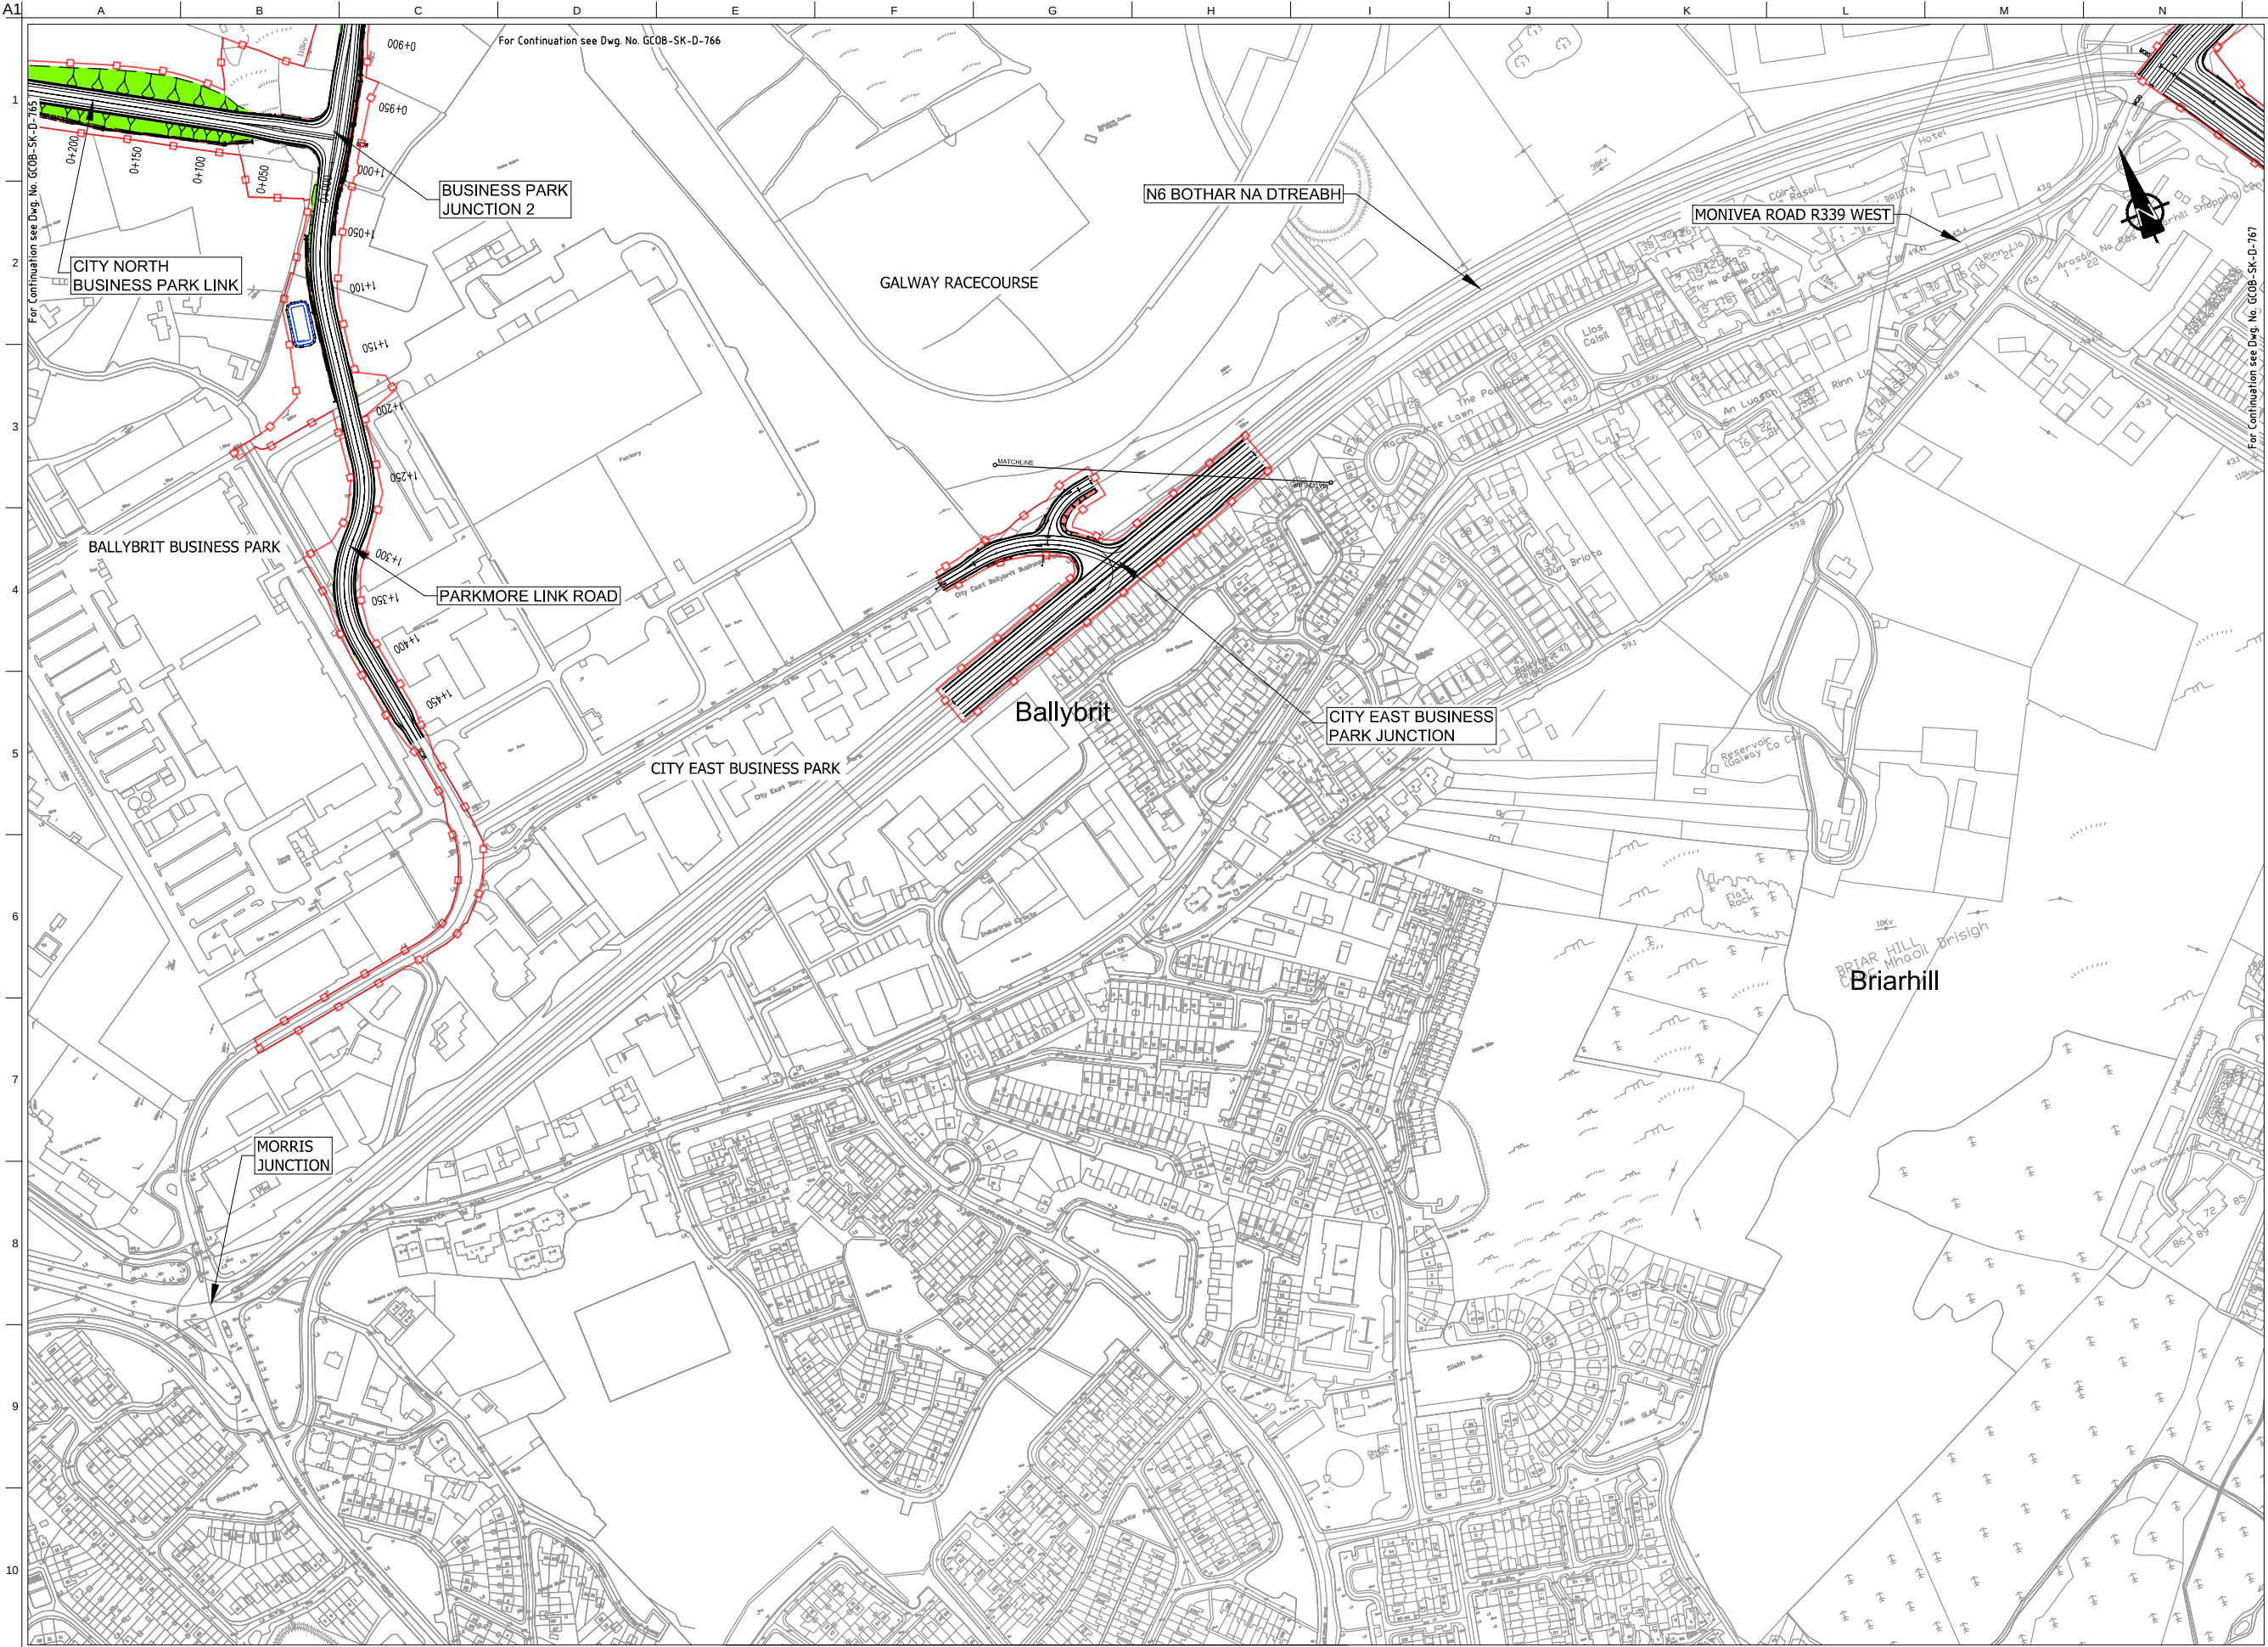

FOR INFORMATION

- Legend:
- City Boundary
 - Proposed Development Boundary
 - Proposed Road Geometry
 - Proposed Road Development (Earthworks Indicative Fill)
 - Proposed Road Development (Earthworks Indicative Cut)
 - Structure (S)
 - Proposed Earthbound / Retaining wall (R)
 - Proposed Environmental Underpass (C)
 - Proposed Culvert (C)
 - Proposed Attenuation Pond / Infiltration Basin
 - Proposed Stream Diversion

Includes Ordnance Survey Ireland data reproduced under OSI Licence number 2010/18CCMA/Galway County Council. Unauthorised reproduction infringes Ordnance Survey Ireland and Government of Ireland copyright. © Ordnance Survey Ireland, 2010.

San áireamh tá sonraíocht Shuirbhíreacht Ordánais Éireann arna atáirgeadh faoi Cheadúnas OSI Uimh. 2010/18CCMA/Comhairle Contae na Gaillimhe. Sárú ar atáirgeadh neamhúdaraithe clóisceart Shuirbhíreacht Ordánais Éireann agus Rialtas na hÉireann. © Suirbhíreacht Ordánais Éireann, 2010.

Disclaimer Note:
The Design shown is draft only and is subject to change. More detailed assessments, ongoing studies and the information received from the public may result in changes to parts, or all of the Design. Any changes to the Design may affect the other information.

Nóta Sáanta:
Tá an Dearadh ina bhfoirm dréacht, d'fhéadfaí athraithe teacht air. Is mar toradh ar mheasúnaithe níos mionchruinne, ar staidéar leanúnach agus ar eolas ón bpobal a dhéanfaí athruithe teacht ar an Dearadh ina iomláine nó ar chuid de. D'fhéadfadh ag oon athrú ar an Dearadh tionchar a bheith aige ar an eolas eile.


Clients

Comhairle Chontae na Gaillimhe
Galway County Council

An Roinn Iompair
Turasoireachta agus Spóirt
Department Transport, Tourism and Sport

Galway City Transport Project

TIU
Bonneagair Iompair Éireann
Transport Infrastructure Unit

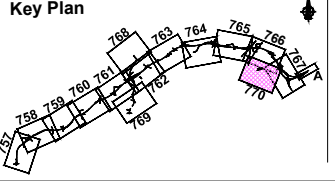

Consultant

ARUP

Corporate House
City East Business Park
Ballybrit, Galway, Ireland.

Tel +353 (0)91 460675
www.N6GalwayCity.ie
www.arup.ie

Job Title

N6 Galway City Ring Road

Scale

1:5000 @ A3

Date

May 2018

D3	25/05/2018	KJ	MH	EMC
D2	22/08/2017	KJ	MH	EMC
D1	14/11/2016	KJ	MH	EMC
Issue	Date	By	Chkd	Appd

Drawing Title

Proposed Road Development Plan Layout
City East Business Park Junction
Sheet 14 of 14

Drawing Status

For Information

Job No

233985

Drawing No

GC0B-SK-D-770

Issue

D3