


A1  
1  
2  
3  
4  
5  
6  
7  
8  
9  
10

A B C D E F G H I J K L M N O P

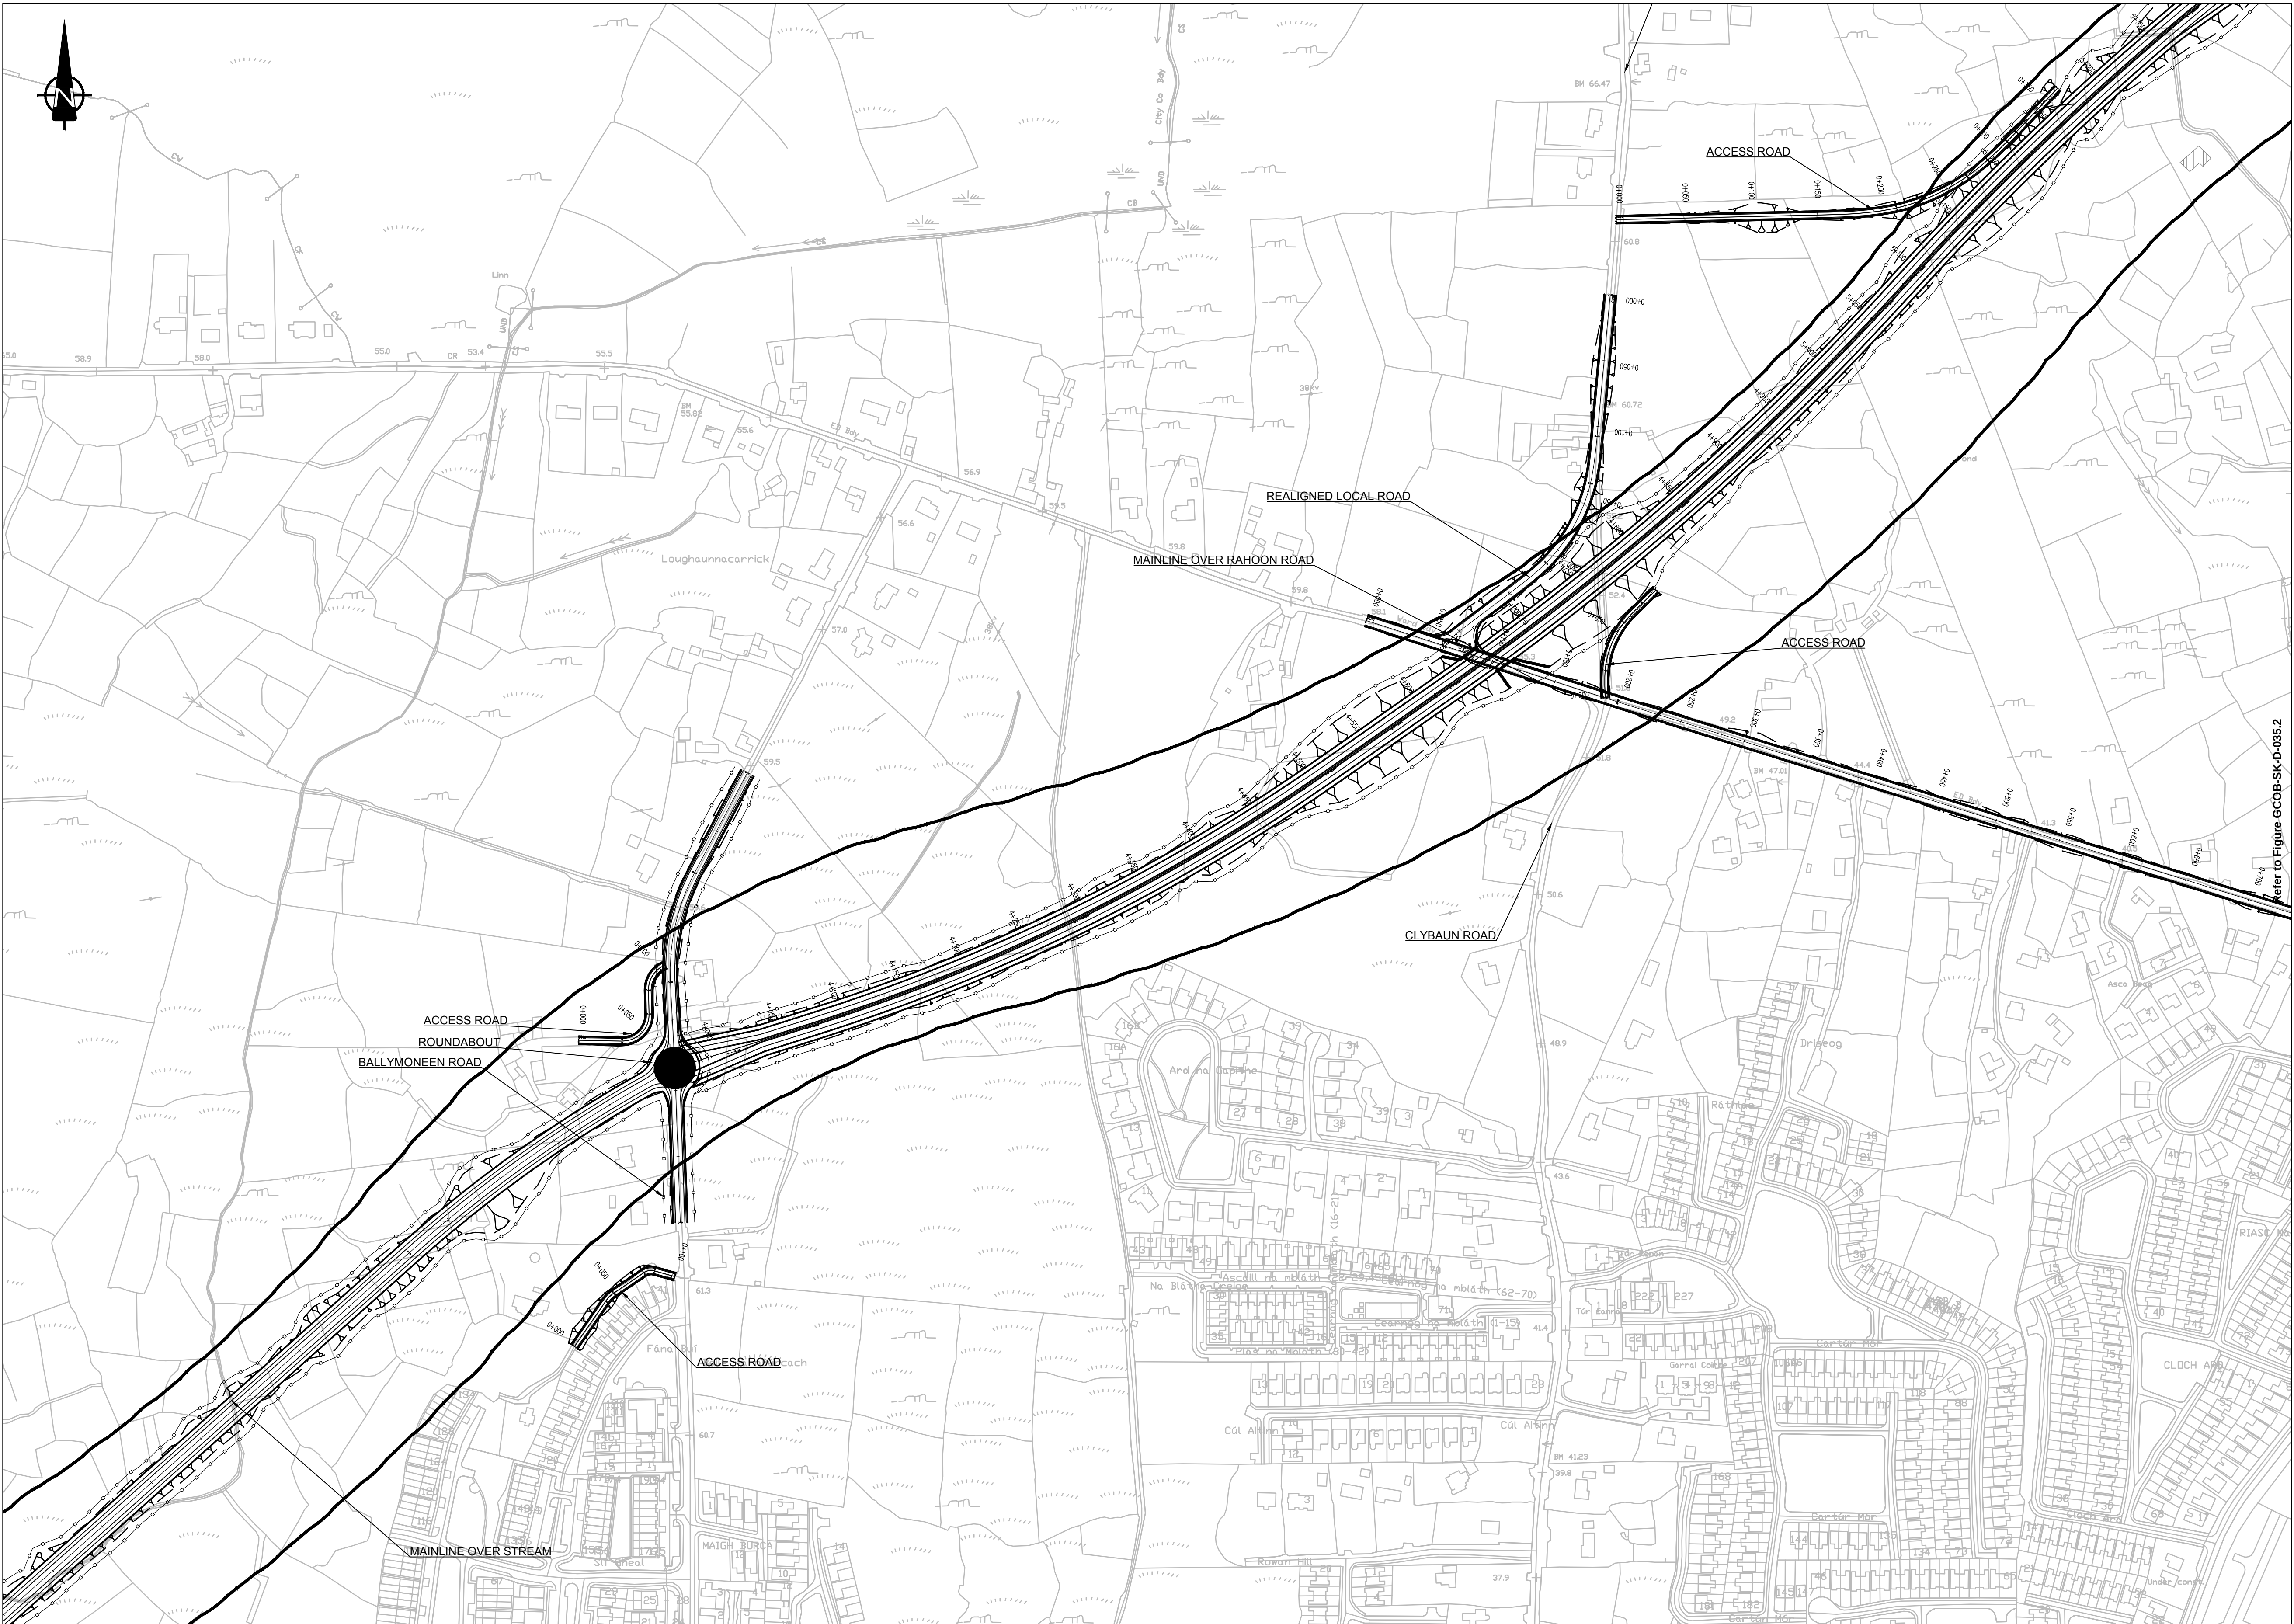

PHASE 3 - DRAFT

- Legend:
- Design Option
  - Emerging Preferred Route Corridor

Refer to Figure GCOB-SK-D-035.2

Includes Ordnance Survey Ireland data reproduced under OSI Licence number 2010/15CCMA/Galway County Council. Unauthorised reproduction infringes Ordnance Survey Ireland and Government of Ireland copyright. © Ordnance Survey Ireland, 2010.

San díreamh tá sonraíocht Shuirbhíreacht Ordánáis Éireann arna oiriúint faoi Cheadúnas OSI Uimh. 2010/15CCMA/Comhairle Contae na Gaillimhe. Sáraíonn atáirgeadh neamhdúraithe cóipcheart Shuirbhíreacht Ordánáis Éireann agus Riailtas na hÉireann. © Suirbhíreacht Ordánáis Éireann, 2010.

**Disclaimer Note:**  
The corridor shown is the Emerging Preferred Route Corridor only and is subject to change. More detailed assessments, ongoing studies and the information received from the public may result in changes to parts, or all of the Emerging Preferred Route Corridor. Any changes to the Emerging Preferred Route Corridor may affect the other information.

**Nóta Séanta:**  
Is é an chonair atá léirithe ná an Chonair Bhealaigh is Dealraithí a Roghnófar, d'fhéadfaí athraithe teacht air. Is mar thoradh ar mheasúnaithe níos mionchruinne, ar staidéar leanúnach agus ar eolas ón bpobal go ndéanfar athruithe go dtí an chonair Bhealaigh is Dealraithí a Roghnófar ina iomláine nó go dtí cuid dó. D'fhéadfadh tionchar a bheith ag aon athraithe ar an Chonair Bhealaigh is Dealraithí a Roghnófar ar eolas eile.

Galway City Transport Project

An Roinn Iompair Turasóireachta agus Spóirt  
Department: Transport, Tourism and Sport

Bonneagair Iompair Éireann  
Transport (Infrastructure) Agency

ARUP

Corporate House  
City East Business Park  
Ballybrit, Galway, Ireland.

Tel +353 (0)91 460675  
www.N6GalwayCity.ie  
www.arup.ie

Job Title  
N6 Galway City Transport Project

Scale  
1:2500 @ A1

Date  
September 2015

|       |            |     |      |      |
|-------|------------|-----|------|------|
| I1    | 10/09/2015 | GOD | HK   | EMC  |
| Issue | Date       | By  | Chkd | Appd |

Drawing Title  
Ballymoneen to Moycullen Road  
Design Option A  
Sheet 1 of 3 - Plan

Drawing Status  
For Information

Job No  
233985-00


Drawing No  
GCOB-SK-D-035.1

Issue  
I1



A1  
1  
2  
3  
4  
5  
6  
7  
8  
9  
10

A B C D E F G H I J K L M N O P

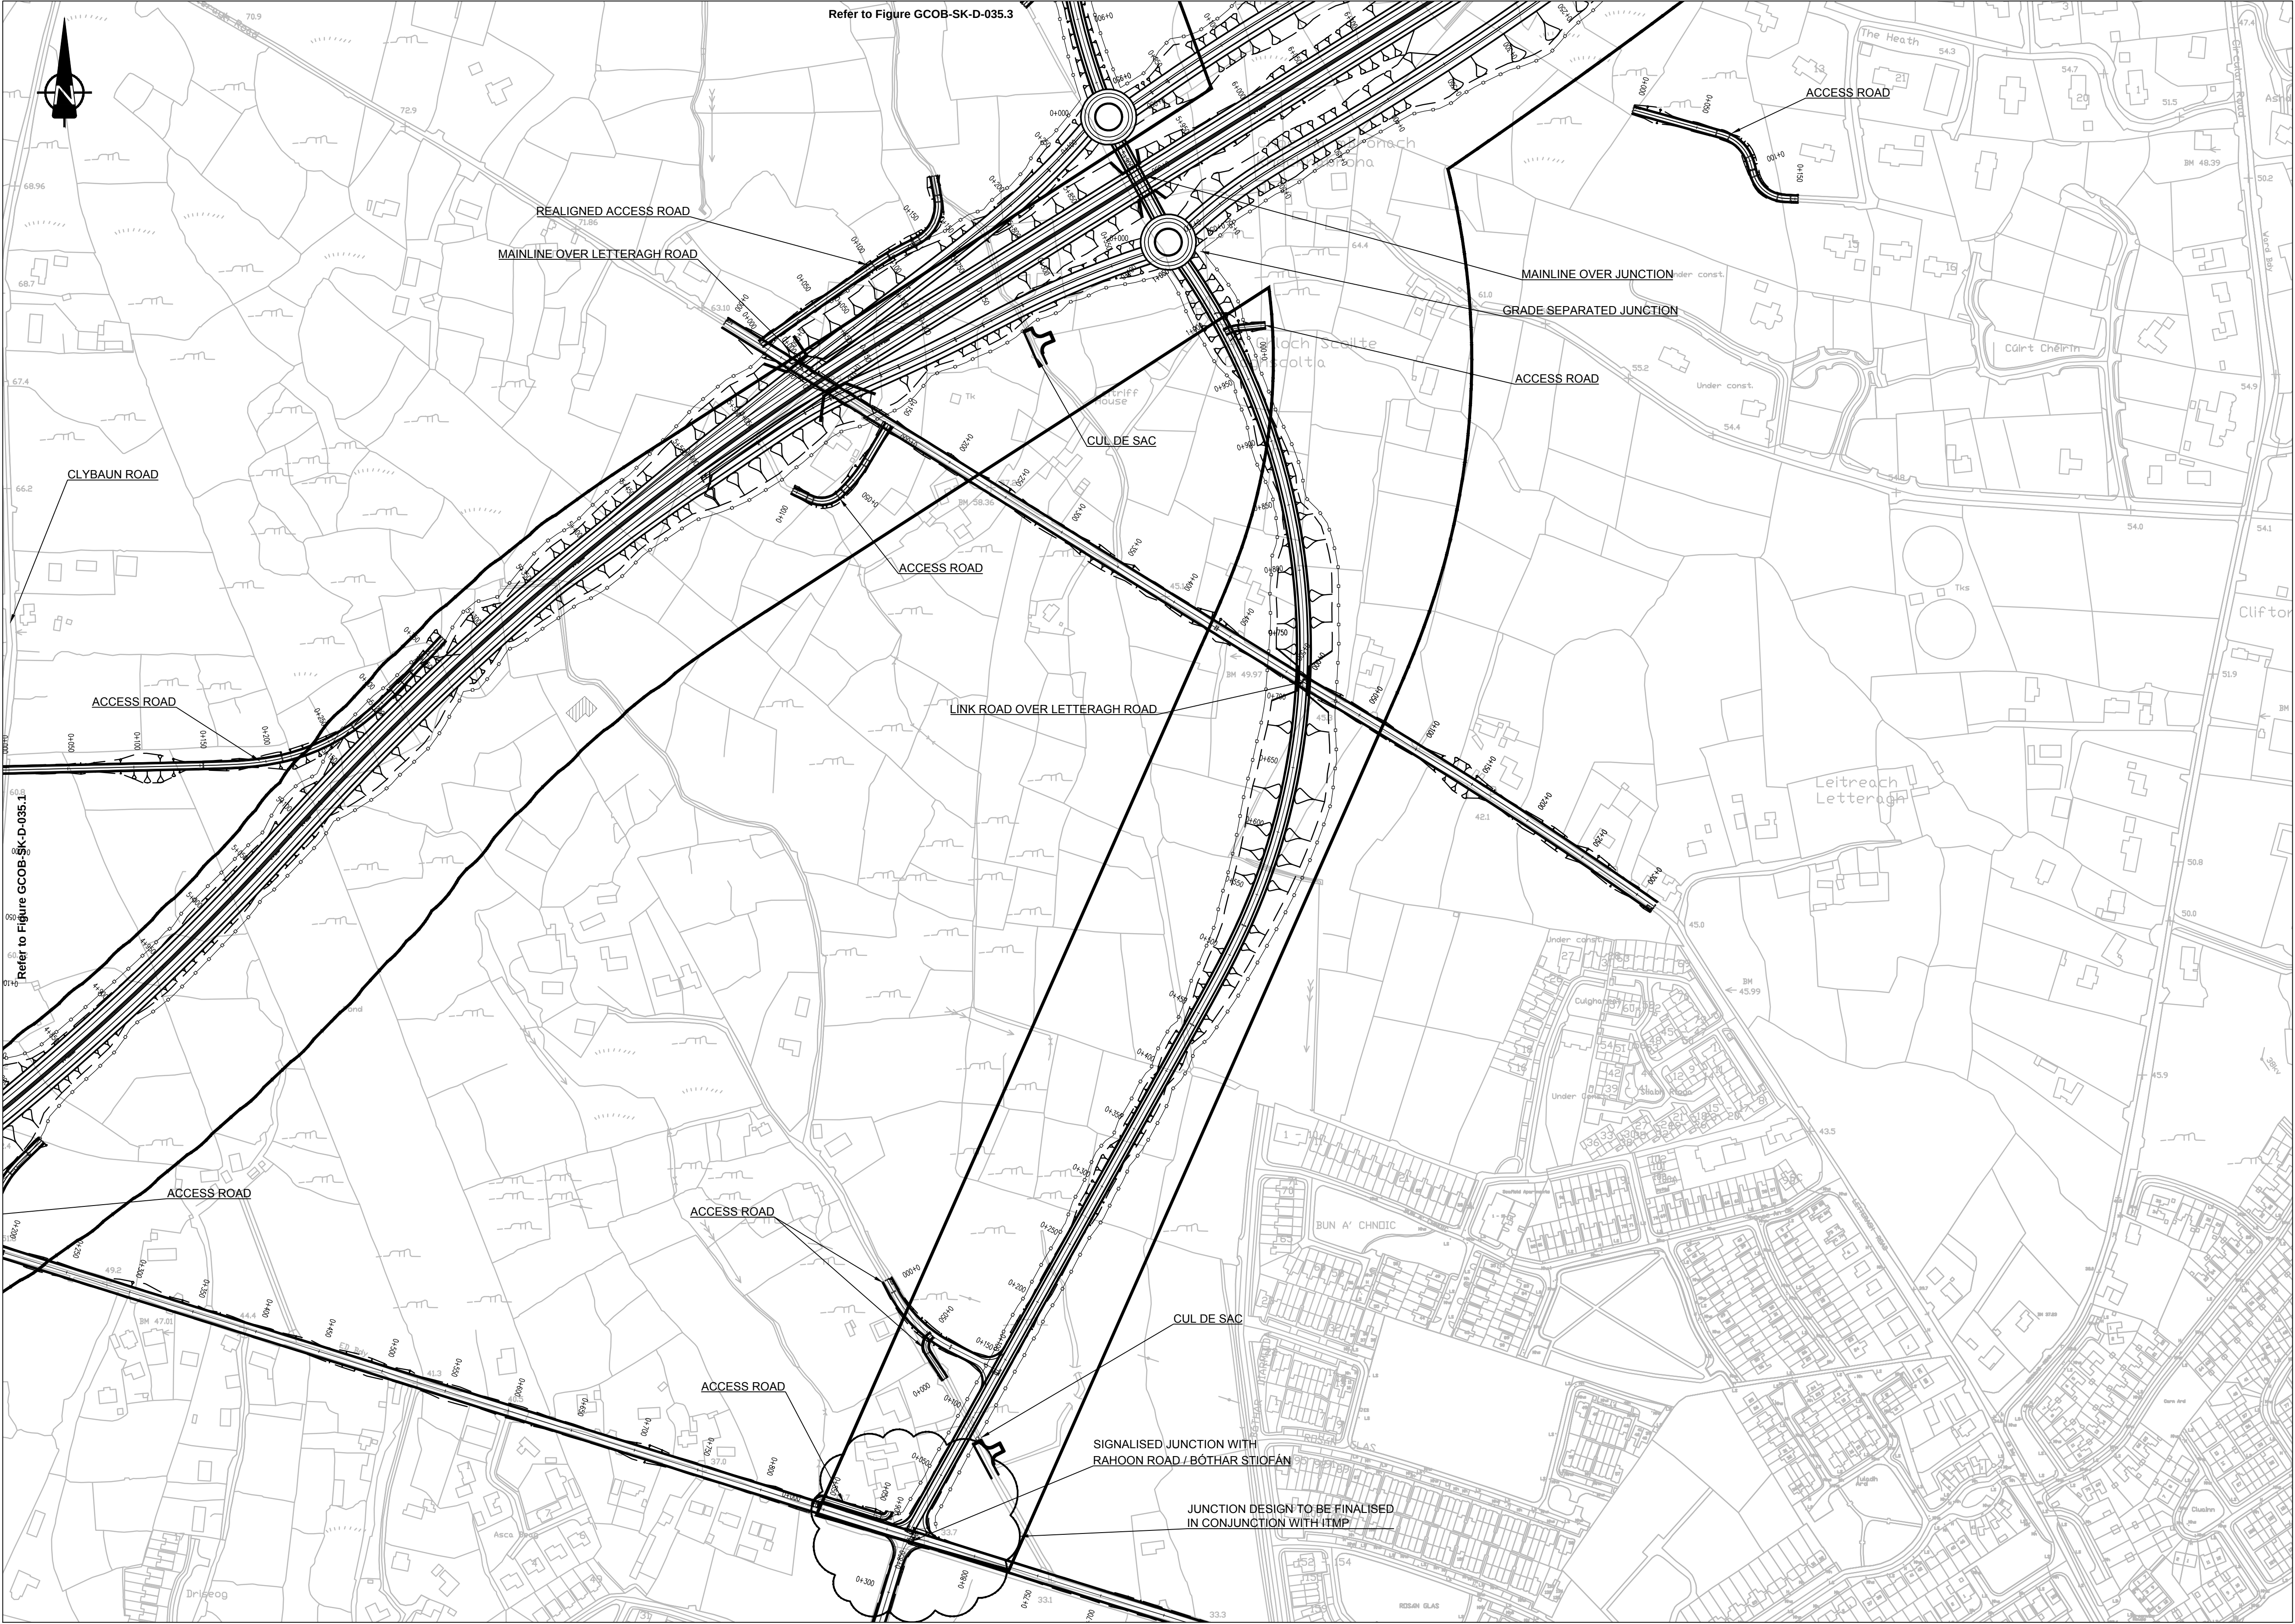

PHASE 3 - DRAFT

- Legend:
- Design Option
  - Emerging Preferred Route Corridor

Includes Ordnance Survey Ireland data reproduced under OSI Licence number 2010/15CCMA/Galway County Council. Unauthorised reproduction infringes Ordnance Survey Ireland and Government of Ireland copyright. © Ordnance Survey Ireland, 2010.

San áireamh tá sonraíocht Shuirbhéireacht Ordánais Éireann arna atáirgeadh faoi Cheadúnas OSI Uimh. 2010/15CCMA/Comhairle Contae na Gaillimhe. Sáráirim atáirgeadh neamhdánarthe cóipeacht Shuirbhéireacht Ordánais Éireann agus Rialtas na hÉireann. © Suirbhéireacht Ordánais Éireann, 2010.

**Disclaimer Note:**  
The corridor shown is the Emerging Preferred Route Corridor only and is subject to change. More detailed assessments, ongoing studies and the information received from the public may result in changes to parts, or all of the Emerging Preferred Route Corridor. Any changes to the Emerging Preferred Route Corridor may affect the other information.

**Nóta Séanta:**  
Is é an chonair atá léirithe ná an Chonair Bhealaigh is Dealraithe a Raghánófar, d'fhéadfaí athraithe teacht air. Is mar thoradh ar mheasúnaithe níos mionchruinne, ar staidéar leanúnach agus ar eolas ón bpobal go ndéanfar athruithe go dtí an chonair Bhealaigh is Dealraithe a Raghánófar ina iomláine nó go dtí cuid dó. D'fhéadfaidh tionchar a bheith ag aon athraithe ar an Chonair Bhealaigh is Dealraithe a Raghánófar ar eolas eile.



Job Title  
N6 Galway City Transport Project

Scale  
1:2500 @ A1

Date  
September 2015

|       |            |     |      |      |
|-------|------------|-----|------|------|
| I1    | 10/09/2015 | GOD | HK   | EMC  |
| Issue | Date       | By  | Chkd | Appd |

Drawing Title  
Ballymoneen to Moycullen Road  
Design Option A  
Sheet 2 of 3 - Plan

Drawing Status  
For Information

Job No  
233985-00


Drawing No  
GCOB-SK-D-035.2

Issue  
I1



1  
2  
3  
4  
5  
6  
7  
8  
9  
10

A B C D E F G H I J K L M N O P

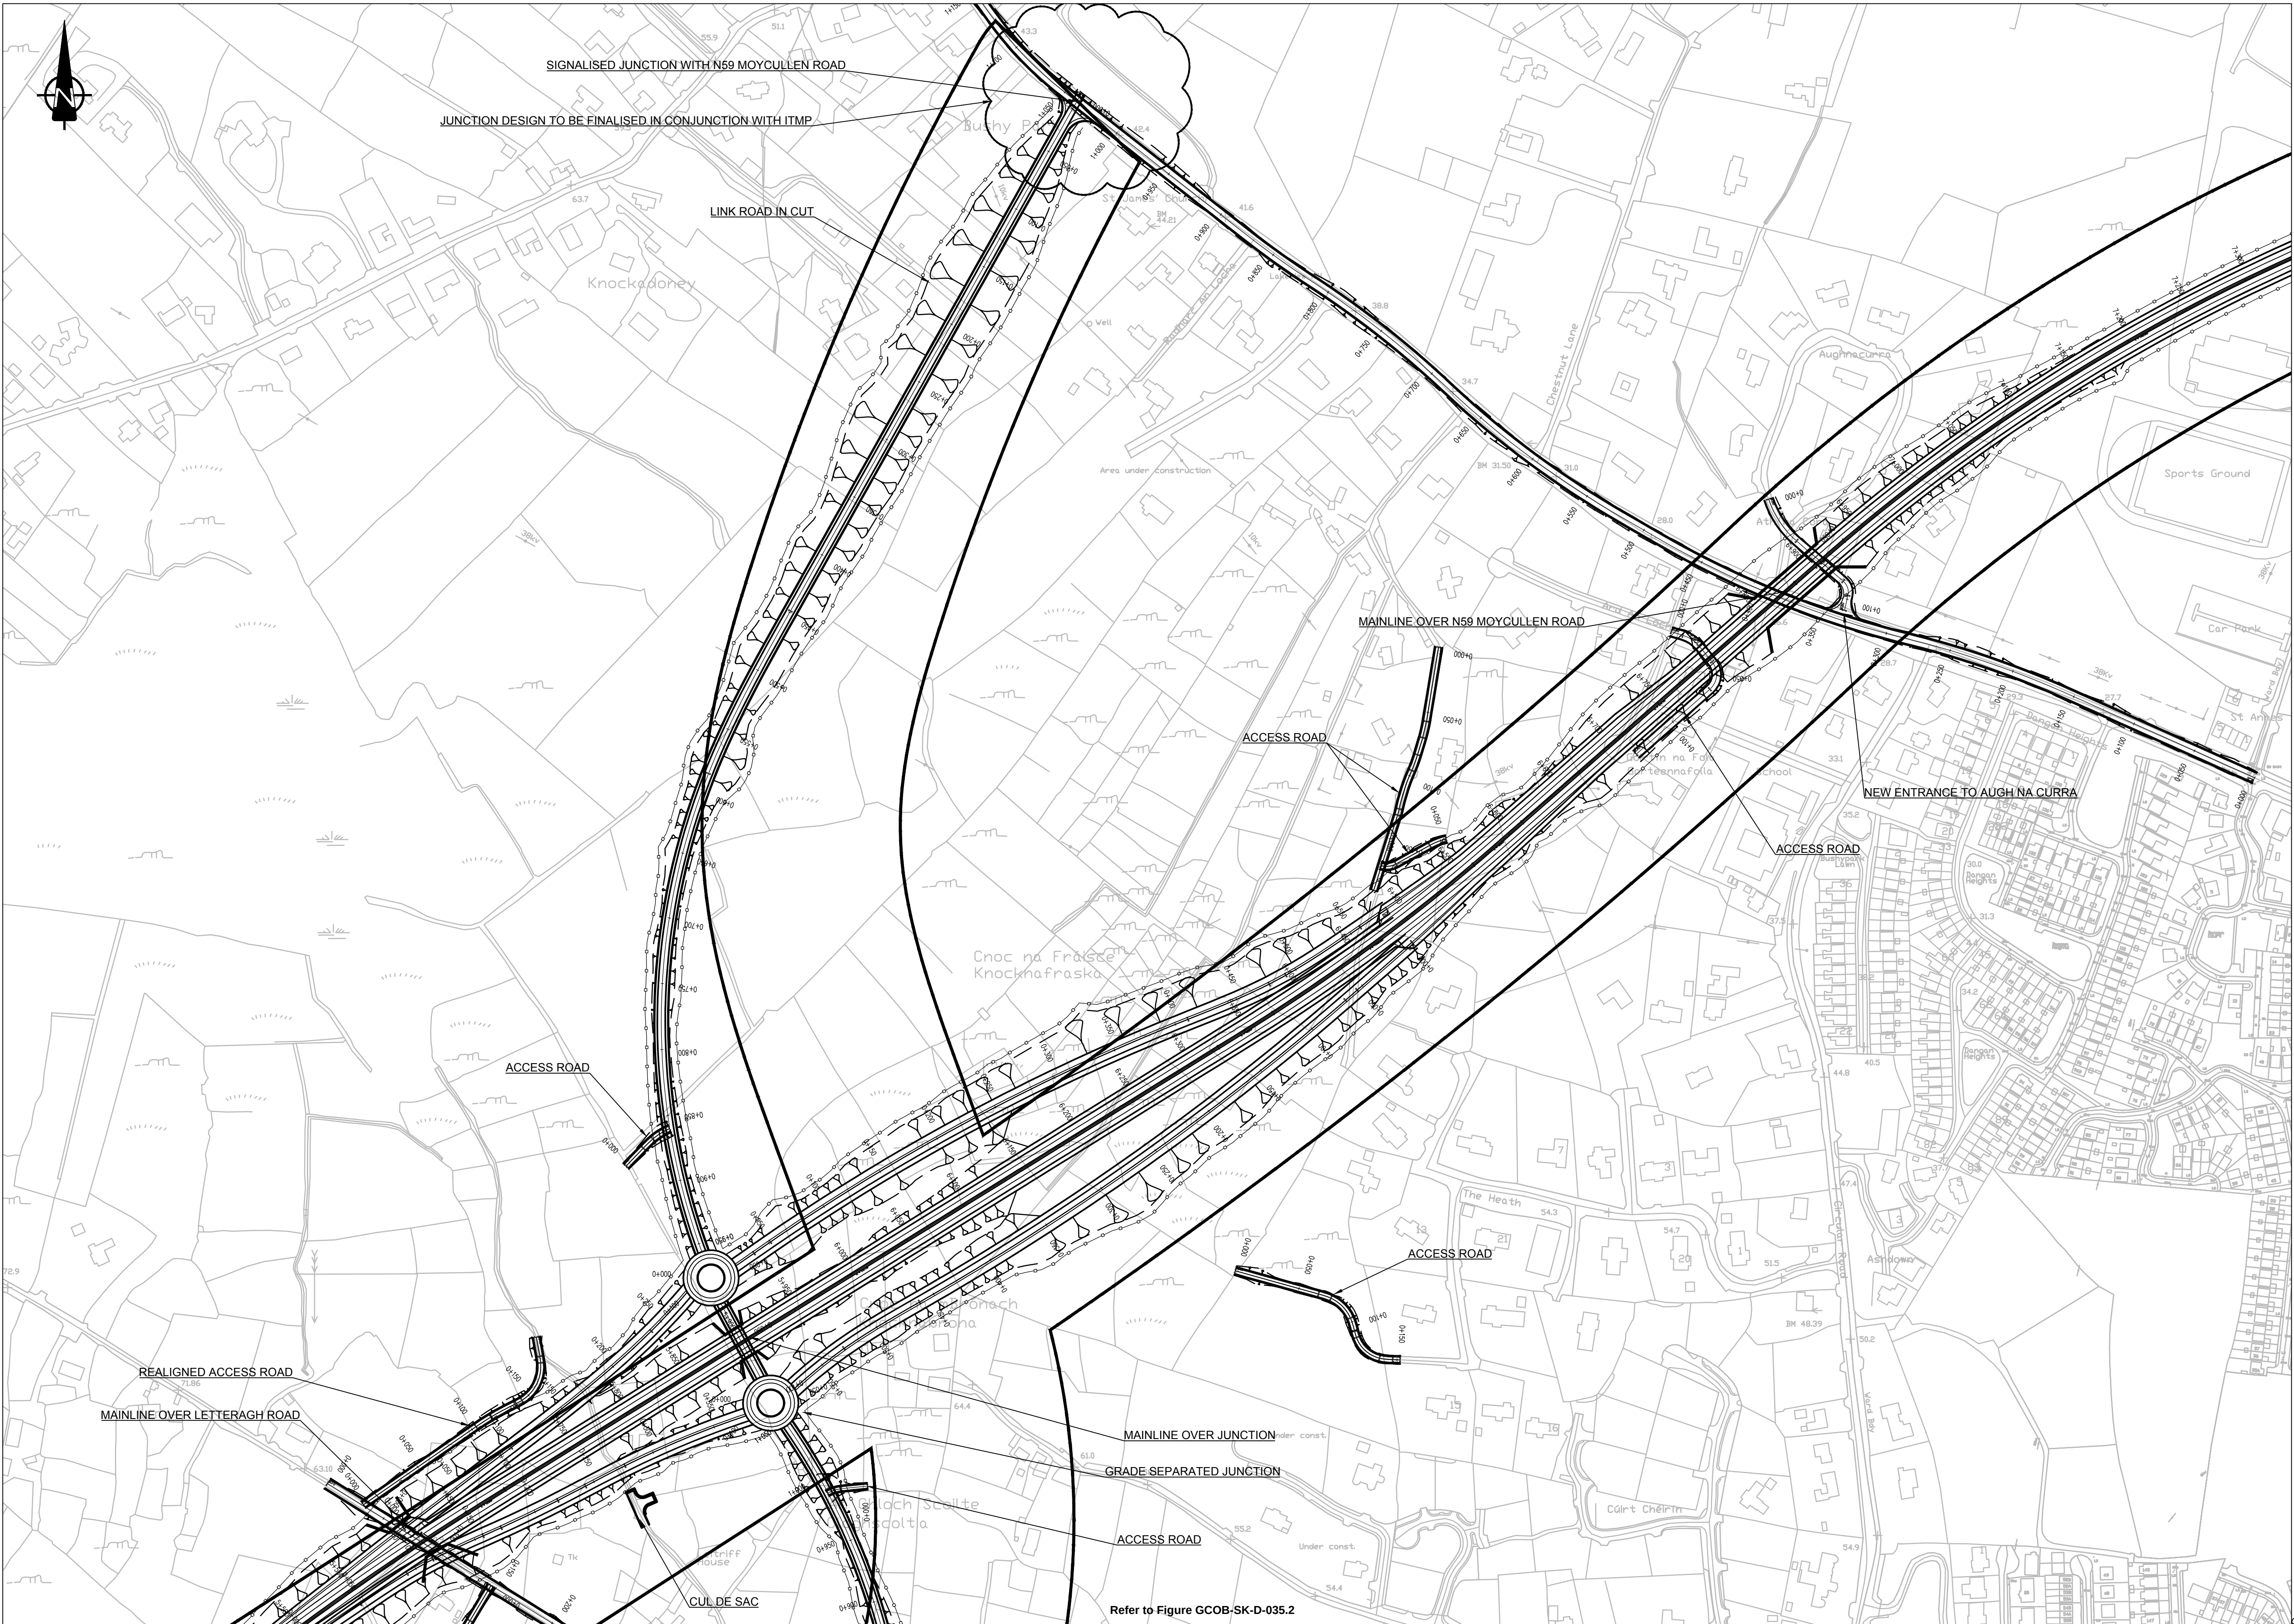

PHASE 3 - DRAFT

Legend:

Design Option

Emerging Preferred Route Corridor

Includes Ordnance Survey Ireland data reproduced under OSI Licence number 2010/15CCMA/Galway County Council. Unauthorised reproduction infringes Ordnance Survey Ireland and Government of Ireland copyright. © Ordnance Survey Ireland, 2010.

San áireamh tá sonraíocht Shuirbhíreacht Ordánais Éireann arna atáirgeadh faoi Cheadúnas OSI Uimh. 2010/15CCMA/Comhairle Contae na Gaillimhe. Sárailinn atáirgeadh neamhúdaraithe cóipeacht Shuirbhíreacht Ordánais Éireann agus Rialtas na hÉireann. © Suirbhíreacht Ordánais Éireann, 2010.

**Disclaimer Note:**  
The corridor shown is the Emerging Preferred Route Corridor only and is subject to change. More detailed assessments, ongoing studies and the information received from the public may result in changes to parts, or all of the Emerging Preferred Route Corridor. Any changes to the Emerging Preferred Route Corridor may affect the other information.

**Nóta Séanta:**  
Is é an chonair atá léirithe ná an Chonair Bhealaigh is Dealraithí a Roghnófar, d'fhéadfaí athraithe teacht air. Is mar thoradh ar mheasúnaithe níos mionchruinne, ar staidéar leanúnach agus ar eolas ón bpobal go ndéanfar athruithe go dtí an chonair Bhealaigh is Dealraithí a Roghnófar ina iomláine nó go dtí chuid dó. D'fhéadfadh tionchar a bheith ag aon athraithe ar an Chonair Bhealaigh is Dealraithí a Roghnófar ar eolas eile.

Clients





Consultant



Corporate House  
City East Business Park  
Ballybrit, Galway, Ireland.

Tel +353 (0)91 460675  
www.N6GalwayCity.ie  
www.arup.ie

Job Title

N6 Galway City Transport Project

Scale

1:2500 @ A1

Date:

September 2015

|       |            |     |      |      |
|-------|------------|-----|------|------|
| I1    | 10/09/2015 | GOD | HK   | EMC  |
| Issue | Date       | By  | Chkd | Appd |

Drawing Title

Ballymoreen to Moycullen Road  
Design Option A  
Sheet 3 of 3 - Plan

Drawing Status

For Information

Job No

233985-00

Drawing No

GCOB-SK-D-035.3


Issue

I1



A1  
1  
2  
3  
4  
5  
6  
7  
8  
9  
10

A B C D E F G H I J K L M N O P

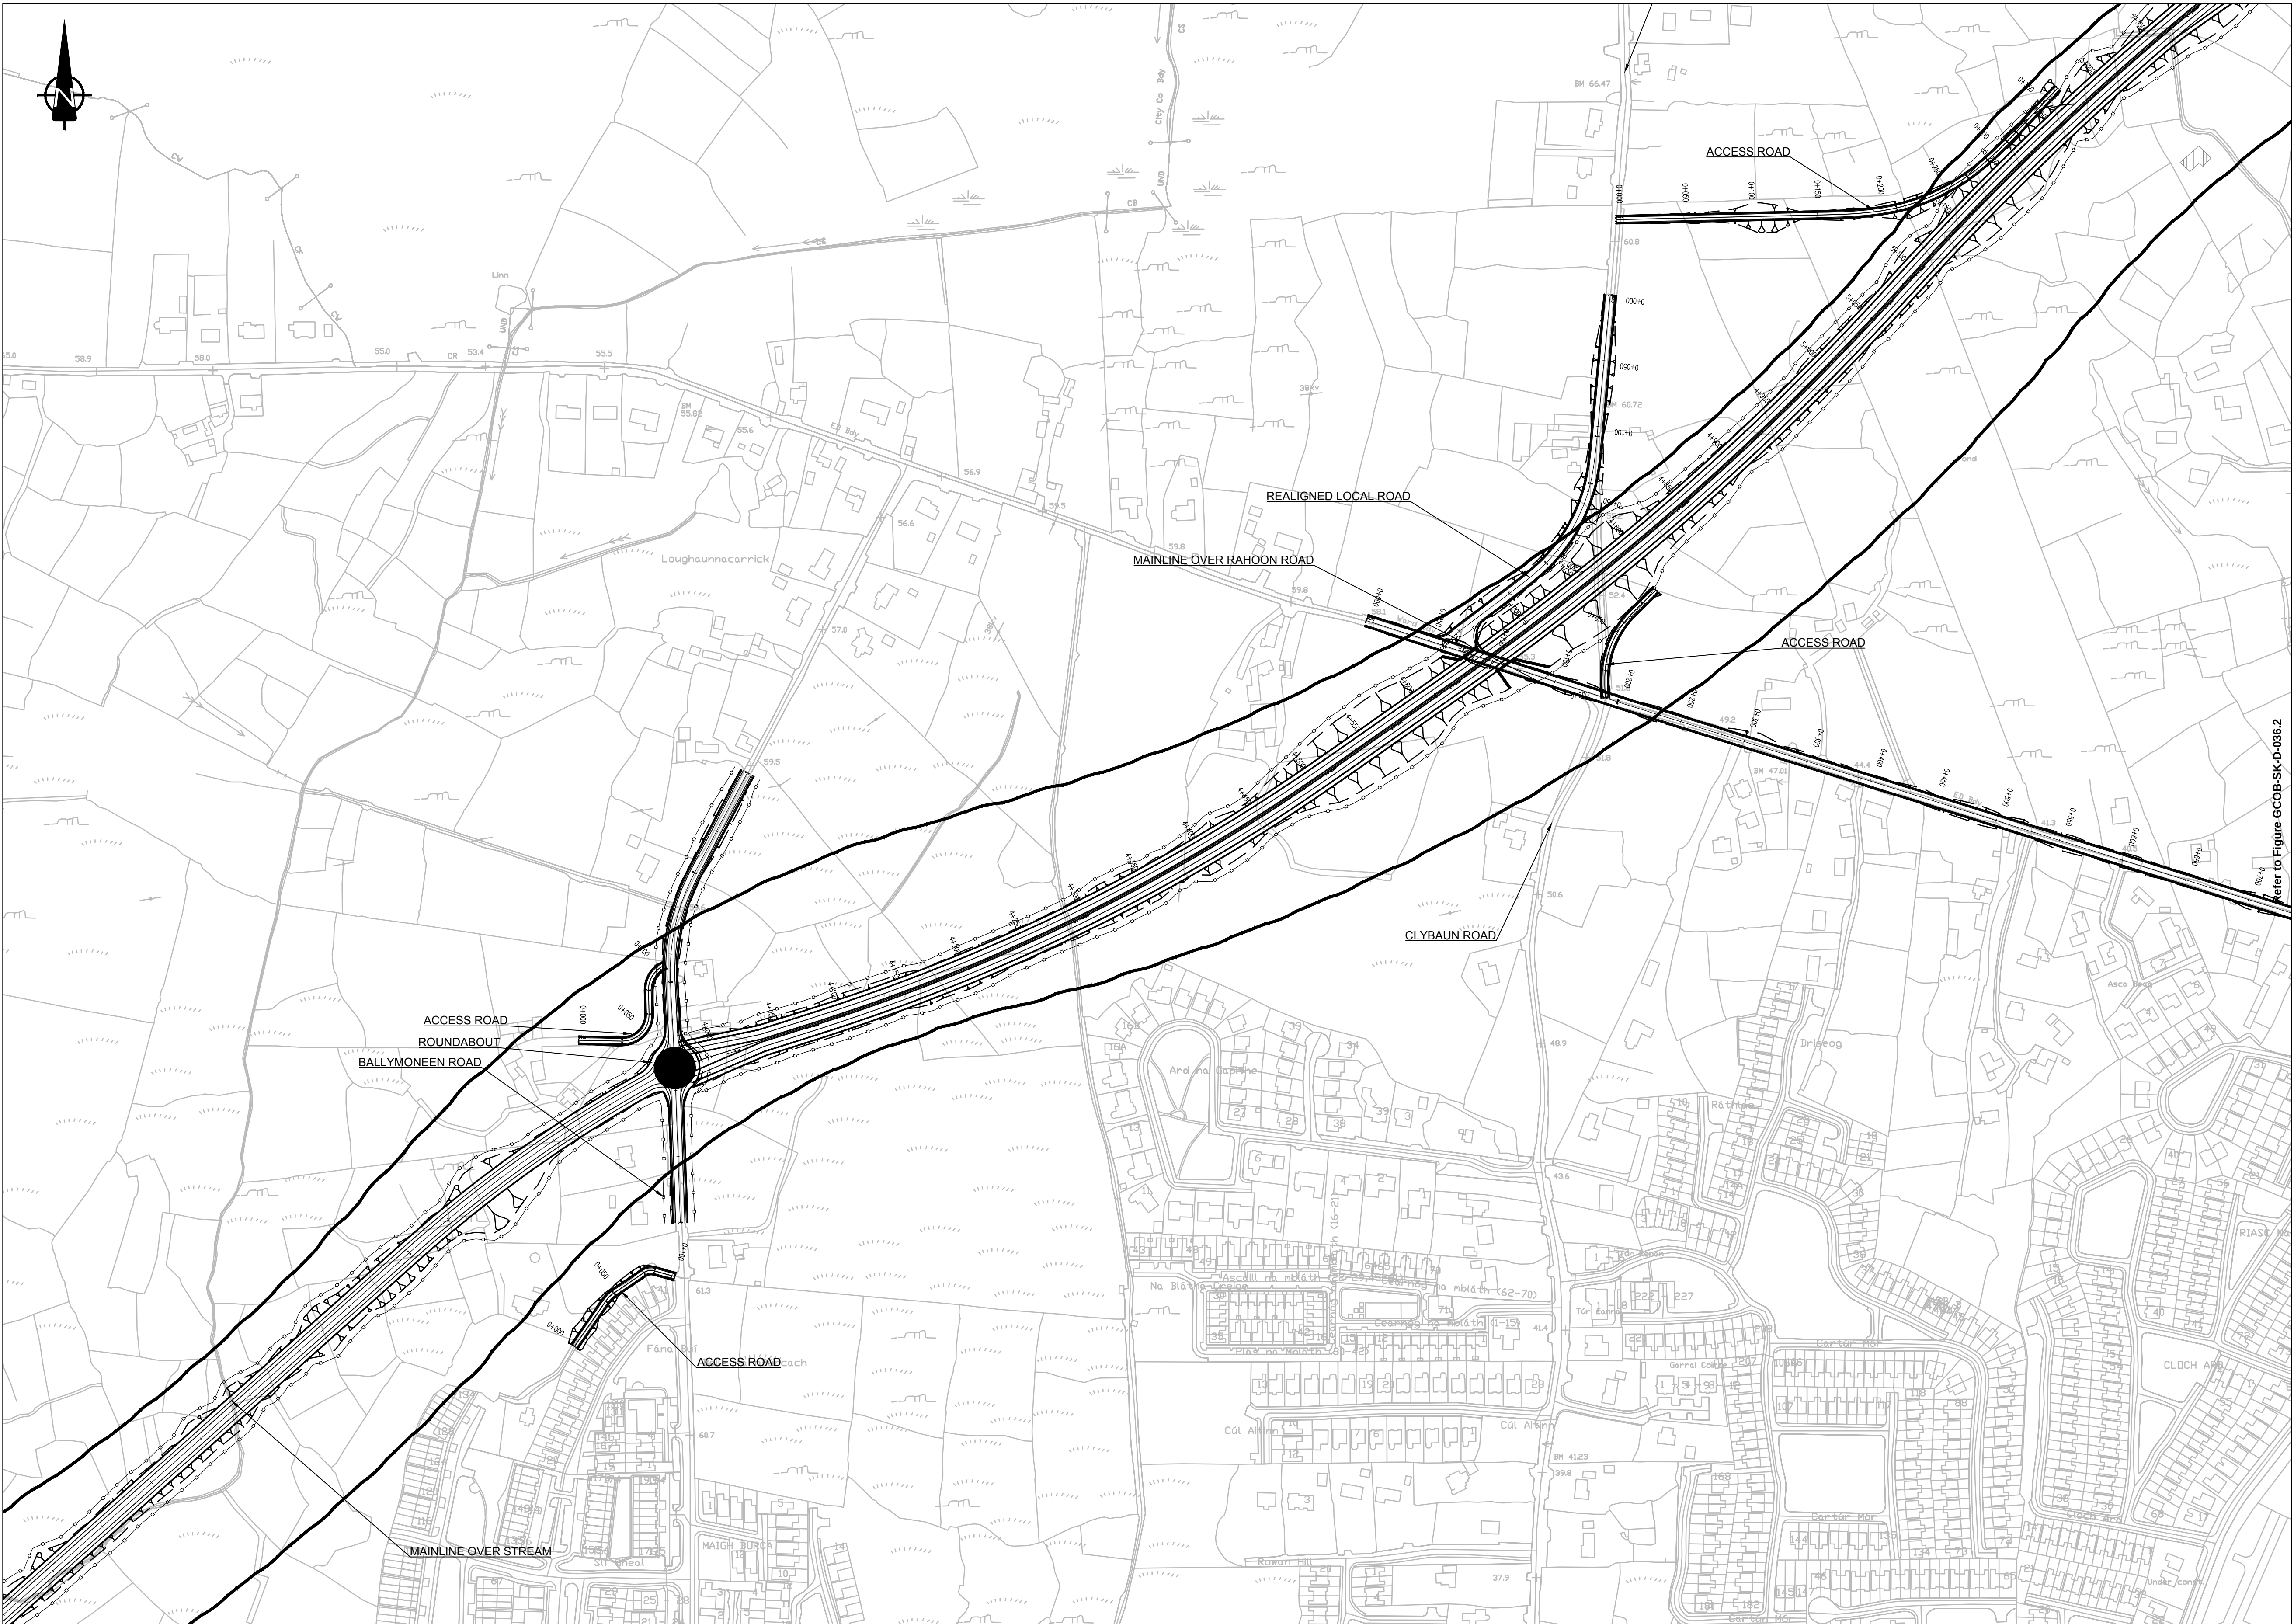

PHASE 3 - DRAFT

- Legend:
- Design Option
  - Emerging Preferred Route Corridor

Refer to Figure GCOB-SK-D-036.2

Includes Ordnance Survey Ireland data reproduced under OSI Licence number 2010/15CCMA/Galway County Council. Unauthorised reproduction infringes Ordnance Survey Ireland and Government of Ireland copyright. © Ordnance Survey Ireland, 2010.

San díreamh tá sonraíocht Shuirbhíreacht Ordánáis Éireann arna otáingeadh faoi Cheadúnas OSI Uimh. 2010/15CCMA/Comhairle Contae na Gaillimhe. Sáraíonn atáingeadh neamhdáraithe cóipcheart Shuirbhíreacht Ordánáis Éireann agus Riailtas na hÉireann. © Suirbhíreacht Ordánáis Éireann, 2010.

**Disclaimer Note:**  
The corridor shown is the Emerging Preferred Route Corridor only and is subject to change. More detailed assessments, ongoing studies and the information received from the public may result in changes to parts, or all of the Emerging Preferred Route Corridor. Any changes to the Emerging Preferred Route Corridor may affect the other information.

**Nóta Séanta:**  
Is é an chonair atá léirithe ná an Chonair Bhealaigh is Dealraithí a Roghnófar, d'fhéadfaí athraithe teacht air. Is mar thoradh ar mheasúnaithe níos mionchruinne, ar staidéar leanúnach agus ar eolas ón bpobal go ndéanfar athruithe go dtí an chonair Bhealaigh is Dealraithí a Roghnófar ina iomláine nó go dtí chuid dó. D'fhéadfadh tionchar a bheith ag aon athraithe ar an Chonair Bhealaigh is Dealraithí a Roghnófar ar eolas eile.



Job Title  
N6 Galway City Transport Project

Scale  
1:2500 @ A1

Date  
September 2015

|       |            |     |      |      |
|-------|------------|-----|------|------|
| I1    | 10/09/2015 | GOD | HK   | EMC  |
| Issue | Date       | By  | Chkd | Appd |

Drawing Title  
Ballymonee to Moycullen Road  
Design Option B  
Sheet 1 of 3 - Plan

Drawing Status  
For Information

Job No  
233985-00


Drawing No  
GCOB-SK-D-036.1

Issue  
I1



A1  
1  
2  
3  
4  
5  
6  
7  
8  
9  
10

A B C D E F G H I J K L M N O P

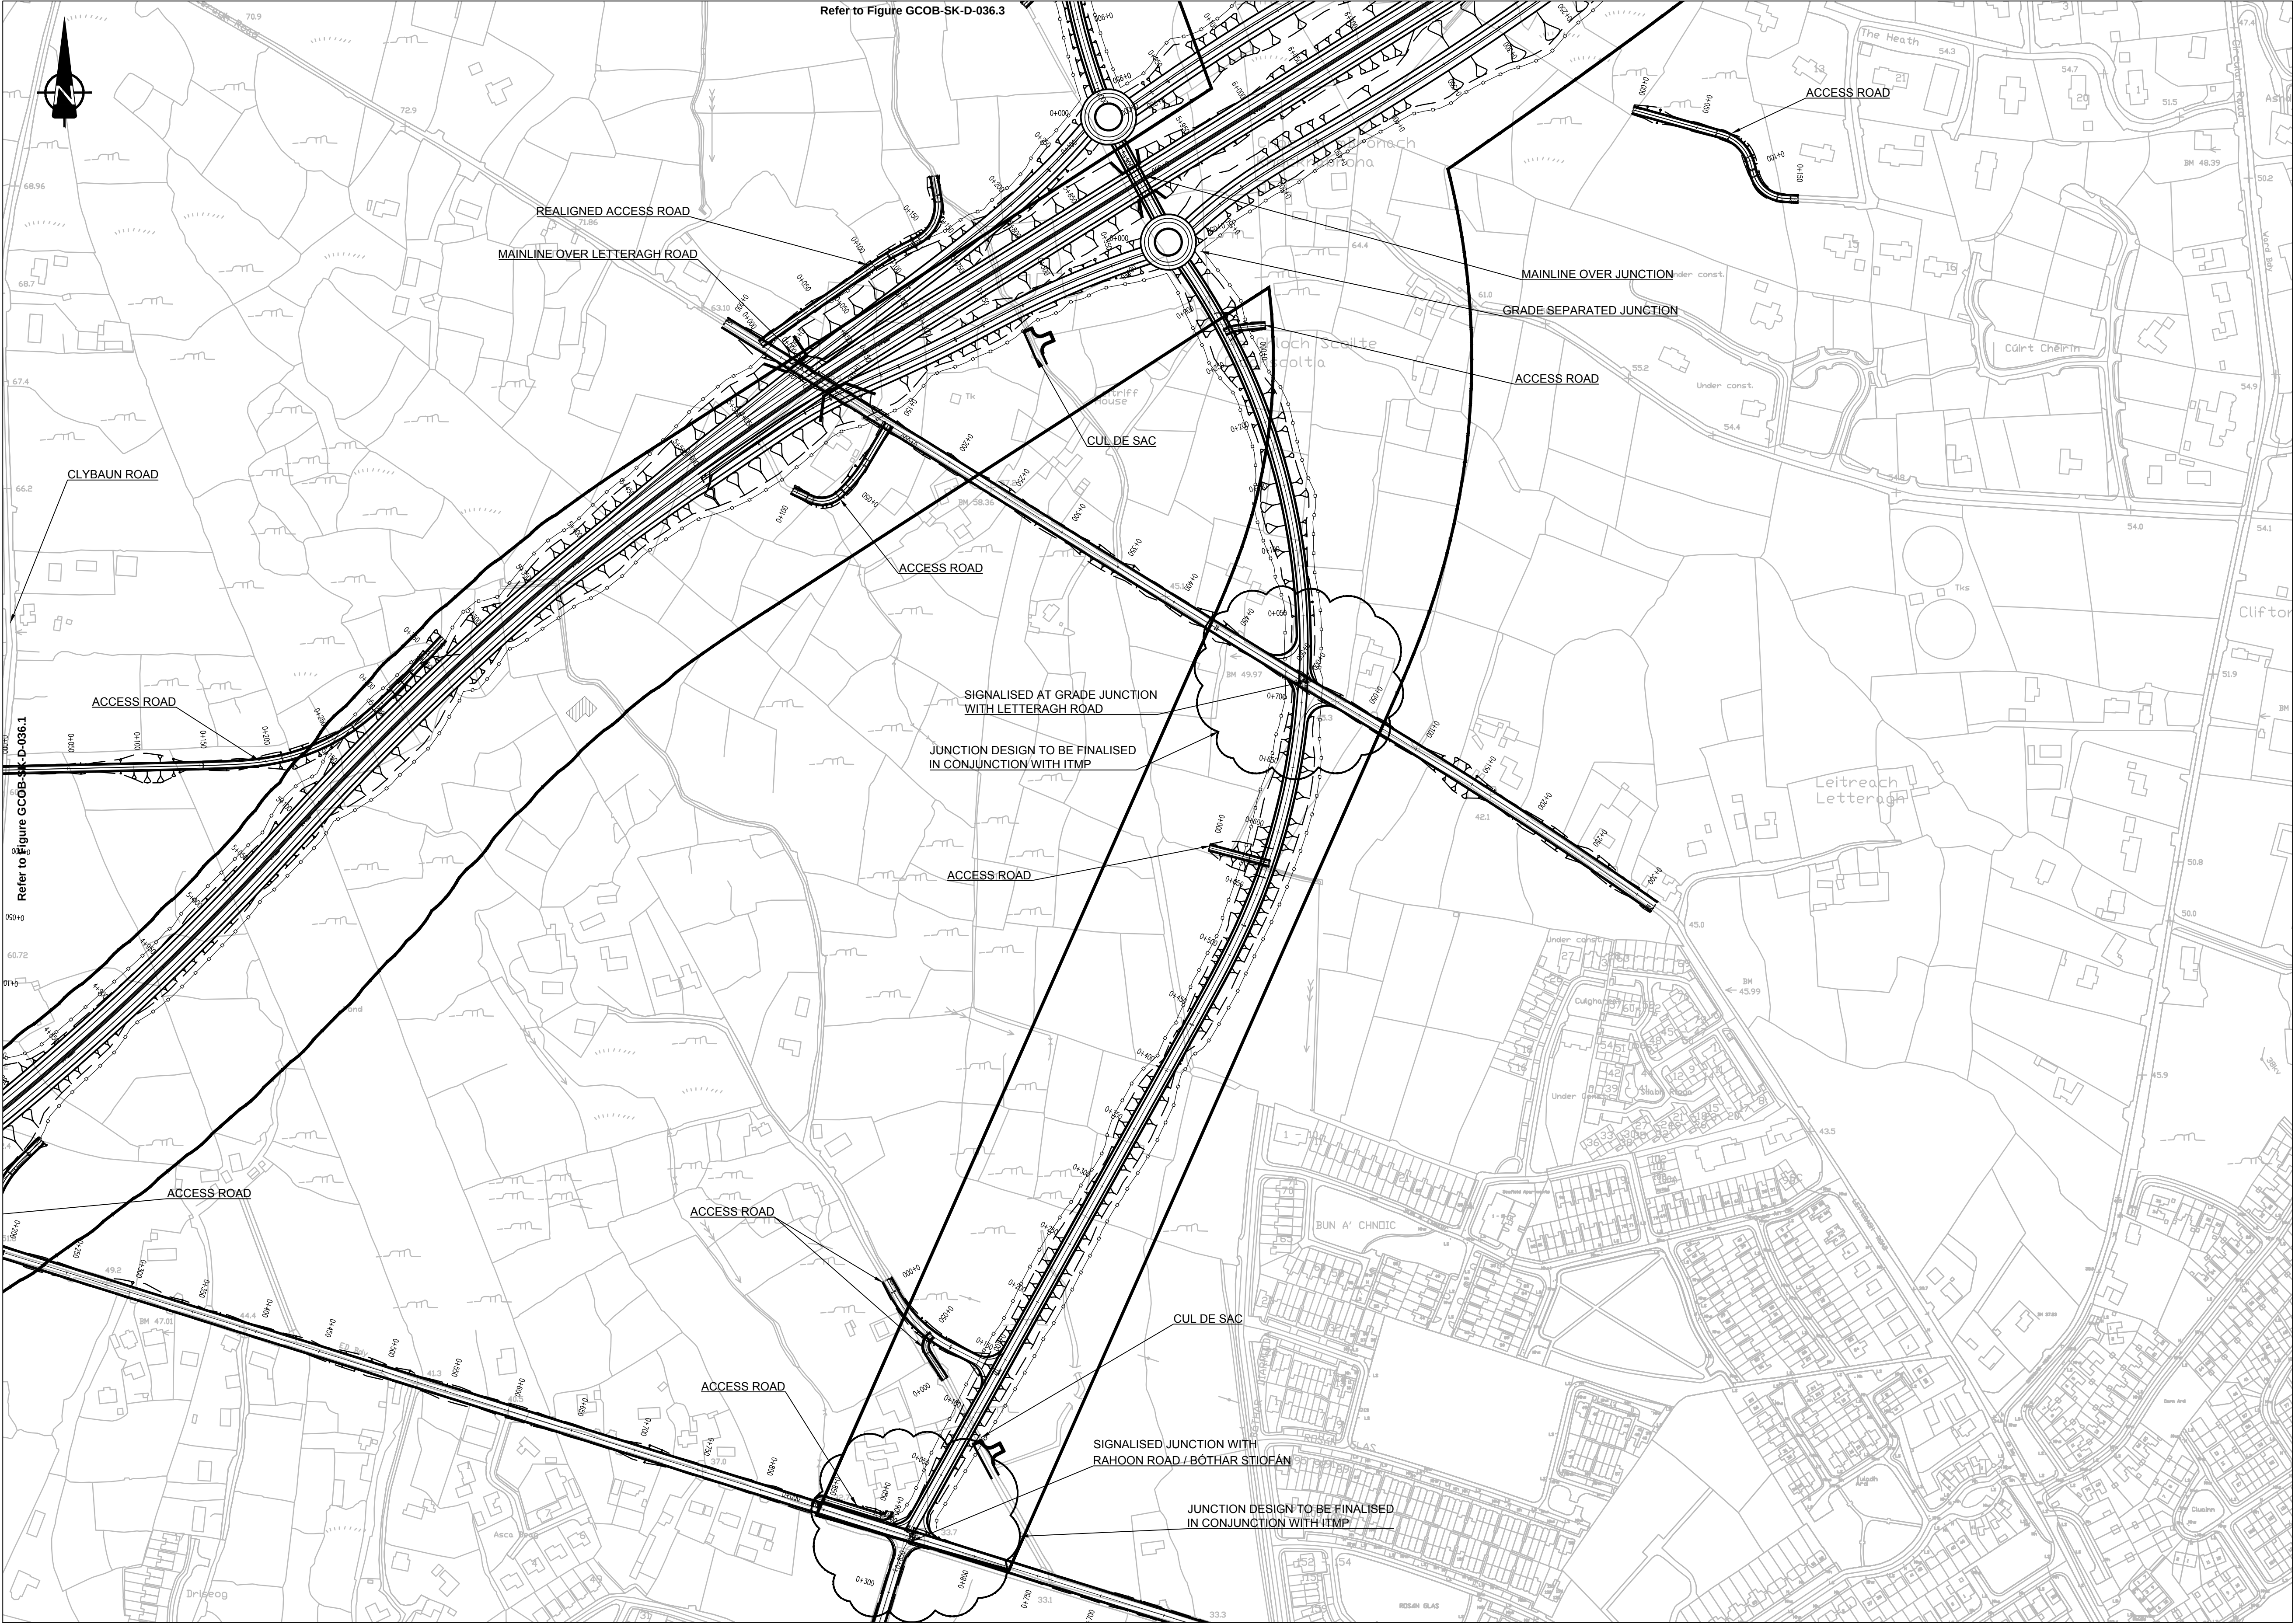

PHASE 3 - DRAFT

- Legend:
- Design Option
  - Emerging Preferred Route Corridor

Includes Ordnance Survey Ireland data reproduced under OSI Licence number 2010/15CCMA/Galway County Council. Unauthorised reproduction infringes Ordnance Survey Ireland and Government of Ireland copyright. © Ordnance Survey Ireland, 2010.

San áireamh tá sonraíocht Shuirbhéireacht Ordánais Éireann arna atáirgeadh faoi Cheadúnas OSI Uimh. 2010/15CCMA/Comhairle Contae na Gaillimhe. Sáraíonn atáirgeadh neamhdánoráthe cóipeacht Shuirbhéireacht Ordánais Éireann agus Rialtas na hÉireann. © Suirbhéireacht Ordánais Éireann, 2010.

**Disclaimer Note:**  
The corridor shown is the Emerging Preferred Route Corridor only and is subject to change. More detailed assessments, ongoing studies and the information received from the public may result in changes to parts, or all of the Emerging Preferred Route Corridor. Any changes to the Emerging Preferred Route Corridor may affect the other information.

**Nóta Séanta:**  
Is é an chonair atá léirithe ná an Chonair Bhealaigh is Dealraithe a Raghánófar, d'fhéadfaí athraithe teacht air. Is mar thoradh ar mheasúnaithe níos mionchruinne, ar staidéar leanúnach agus ar eolas ón bpobal go ndéanfar athruithe go dtí an chonair Bhealaigh is Dealraithe a Raghánófar ina iomláine nó go dtí cuid dó. D'fhéadfaidh tionchar a bheith ag aon athraithe ar an Chonair Bhealaigh is Dealraithe a Raghánófar ar eolas eile.



Consultant  
**ARUP**  
Corporate House  
City East Business Park  
Ballybrit, Galway, Ireland.  
Tel +353 (0)91 460675  
www.N6GalwayCity.ie  
www.arup.ie

Job Title  
**N6 Galway City Transport Project**  
Scale  
**1:2500 @ A1**  
Date  
**September 2015**


|       |            |     |      |      |
|-------|------------|-----|------|------|
| I1    | 10/09/2015 | GOD | HK   | EMC  |
| Issue | Date       | By  | Chkd | Appd |

Drawing Title  
**Ballymoneen to Moycullen Road  
Design Option B  
Sheet 2 of 3 - Plan**  
Drawing Status  
**For Information**  
Job No  
**233985-00**  
Drawing No  
**GCOB-SK-D-036.2**  
Issue  
**I1**



1  
2  
3  
4  
5  
6  
7  
8  
9  
10

A B C D E F G H I J K L M N O P

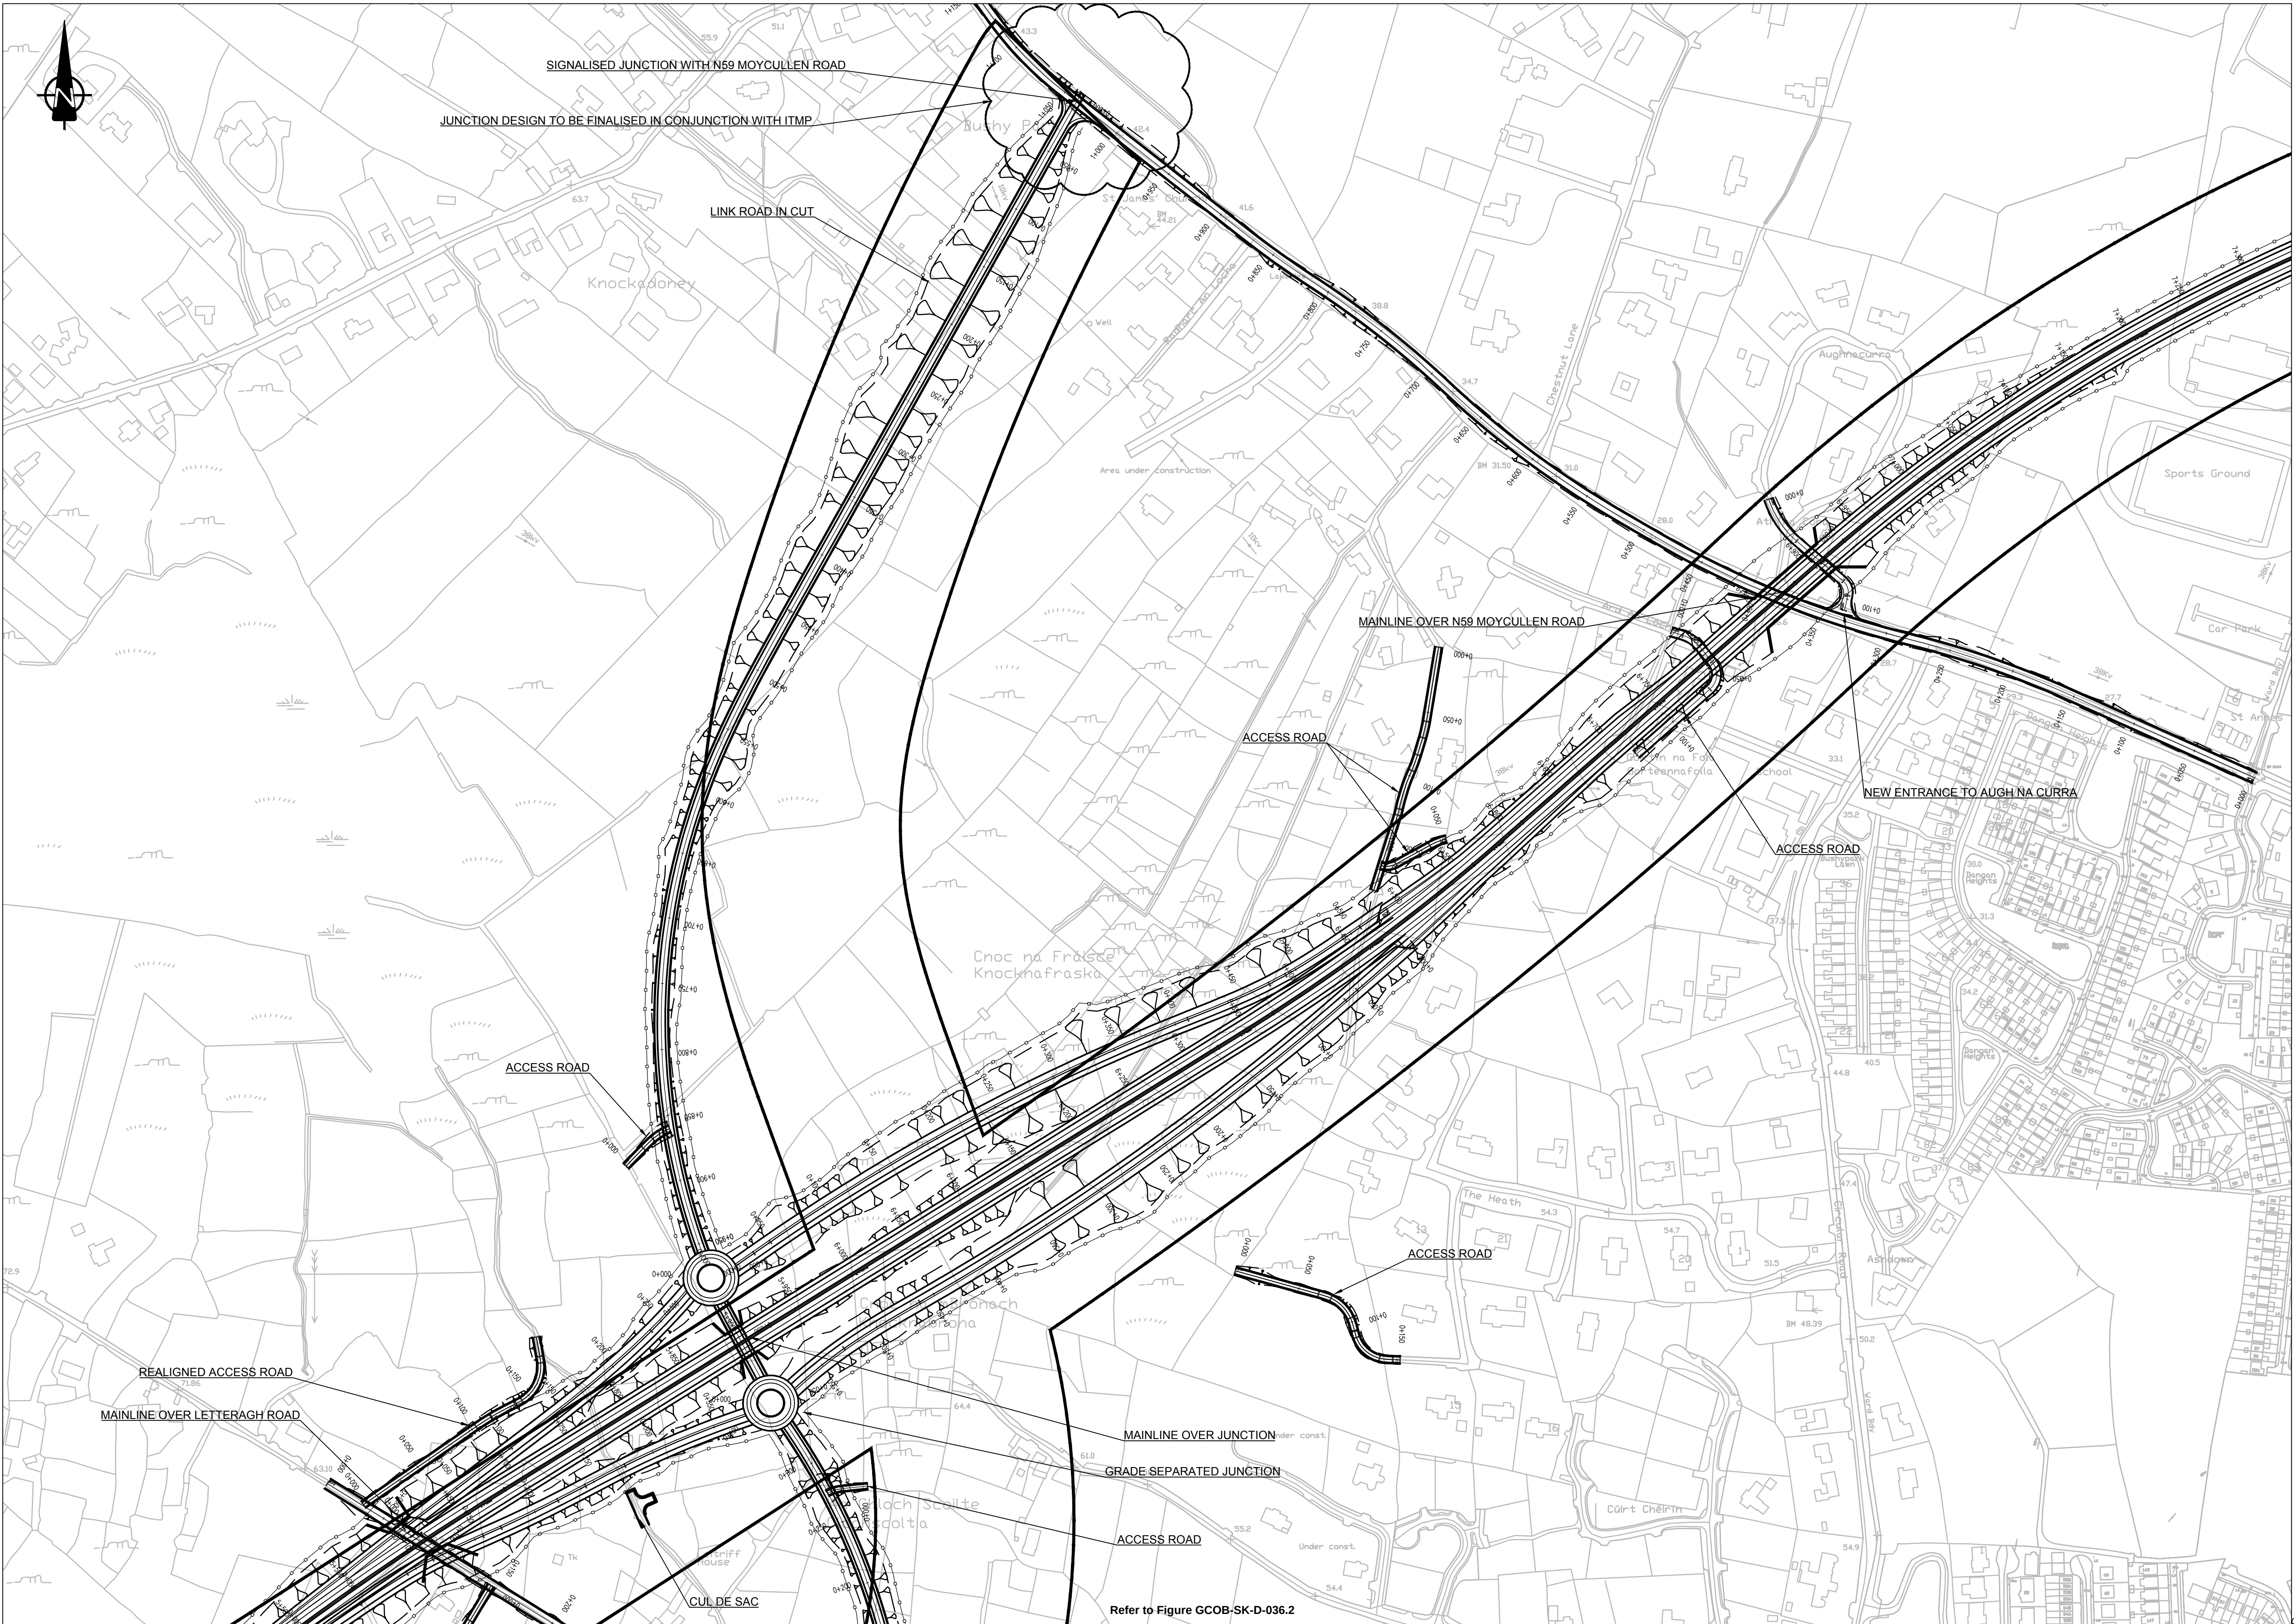

PHASE 3 - DRAFT

- Legend:
- Design Option
  - Emerging Preferred Route Corridor

Includes Ordnance Survey Ireland data reproduced under OSI Licence number 2010/15CCMA/Galway County Council. Unauthorised reproduction infringes Ordnance Survey Ireland and Government of Ireland copyright. © Ordnance Survey Ireland, 2010.

San áireamh tá sonraíocht Shuirbhíreacht Ordánais Éireann arna atáirgeadh faoi Cheadúnas OSI Uimh. 2010/15CCMA/Comhairle Contae na Gaillimhe. Sárailinn atáirgeadh neamhúdarthaíocht Shuirbhíreacht Ordánais Éireann agus Rialtas na hÉireann. © Suirbhíreacht Ordánais Éireann, 2010.

**Disclaimer Note:**  
The corridor shown is the Emerging Preferred Route Corridor only and is subject to change. More detailed assessments, ongoing studies and the information received from the public may result in changes to parts, or all of the Emerging Preferred Route Corridor. Any changes to the Emerging Preferred Route Corridor may affect the other information.

**Nóta Séanta:**  
Is é an chonair atá léirithe ná an Chonair Bhealaigh is Dealraithí a Roghnófar, d'fhéadfaí athraithe teacht air. Is mar thoradh ar mheasúnaithe níos mionchruinne, ar staidéar leanúnach agus ar eolas ón bpobal go ndéanfar athruithe go dtí an chonair Bhealaigh is Dealraithí a Roghnófar ina iomláine nó go dtí chuid dó. D'fhéadfadh tionchar a bheith ag aon athraithe ar an Chonair Bhealaigh is Dealraithí a Roghnófar ar eolas eile.



Job Title  
N6 Galway City Transport Project

Scale  
1:2500 @ A1

Date  
September 2015

|       |            |     |      |      |
|-------|------------|-----|------|------|
| I1    | 10/09/2015 | GOD | HK   | EMC  |
| Issue | Date       | By  | Chkd | Appd |

Drawing Title  
Ballymoreen to Moycullen Road  
Design Option B  
Sheet 3 of 3 - Plan

Drawing Status  
**For Information**

|           |                 |       |
|-----------|-----------------|-------|
| Job No    | Drawing No      | Issue |
| 233985-00 | GCOB-SK-D-036.3 | I1    |