


A1
1
2
3
4
5
6
7
8
9
10

A B C D E F G H I J K L M N O P

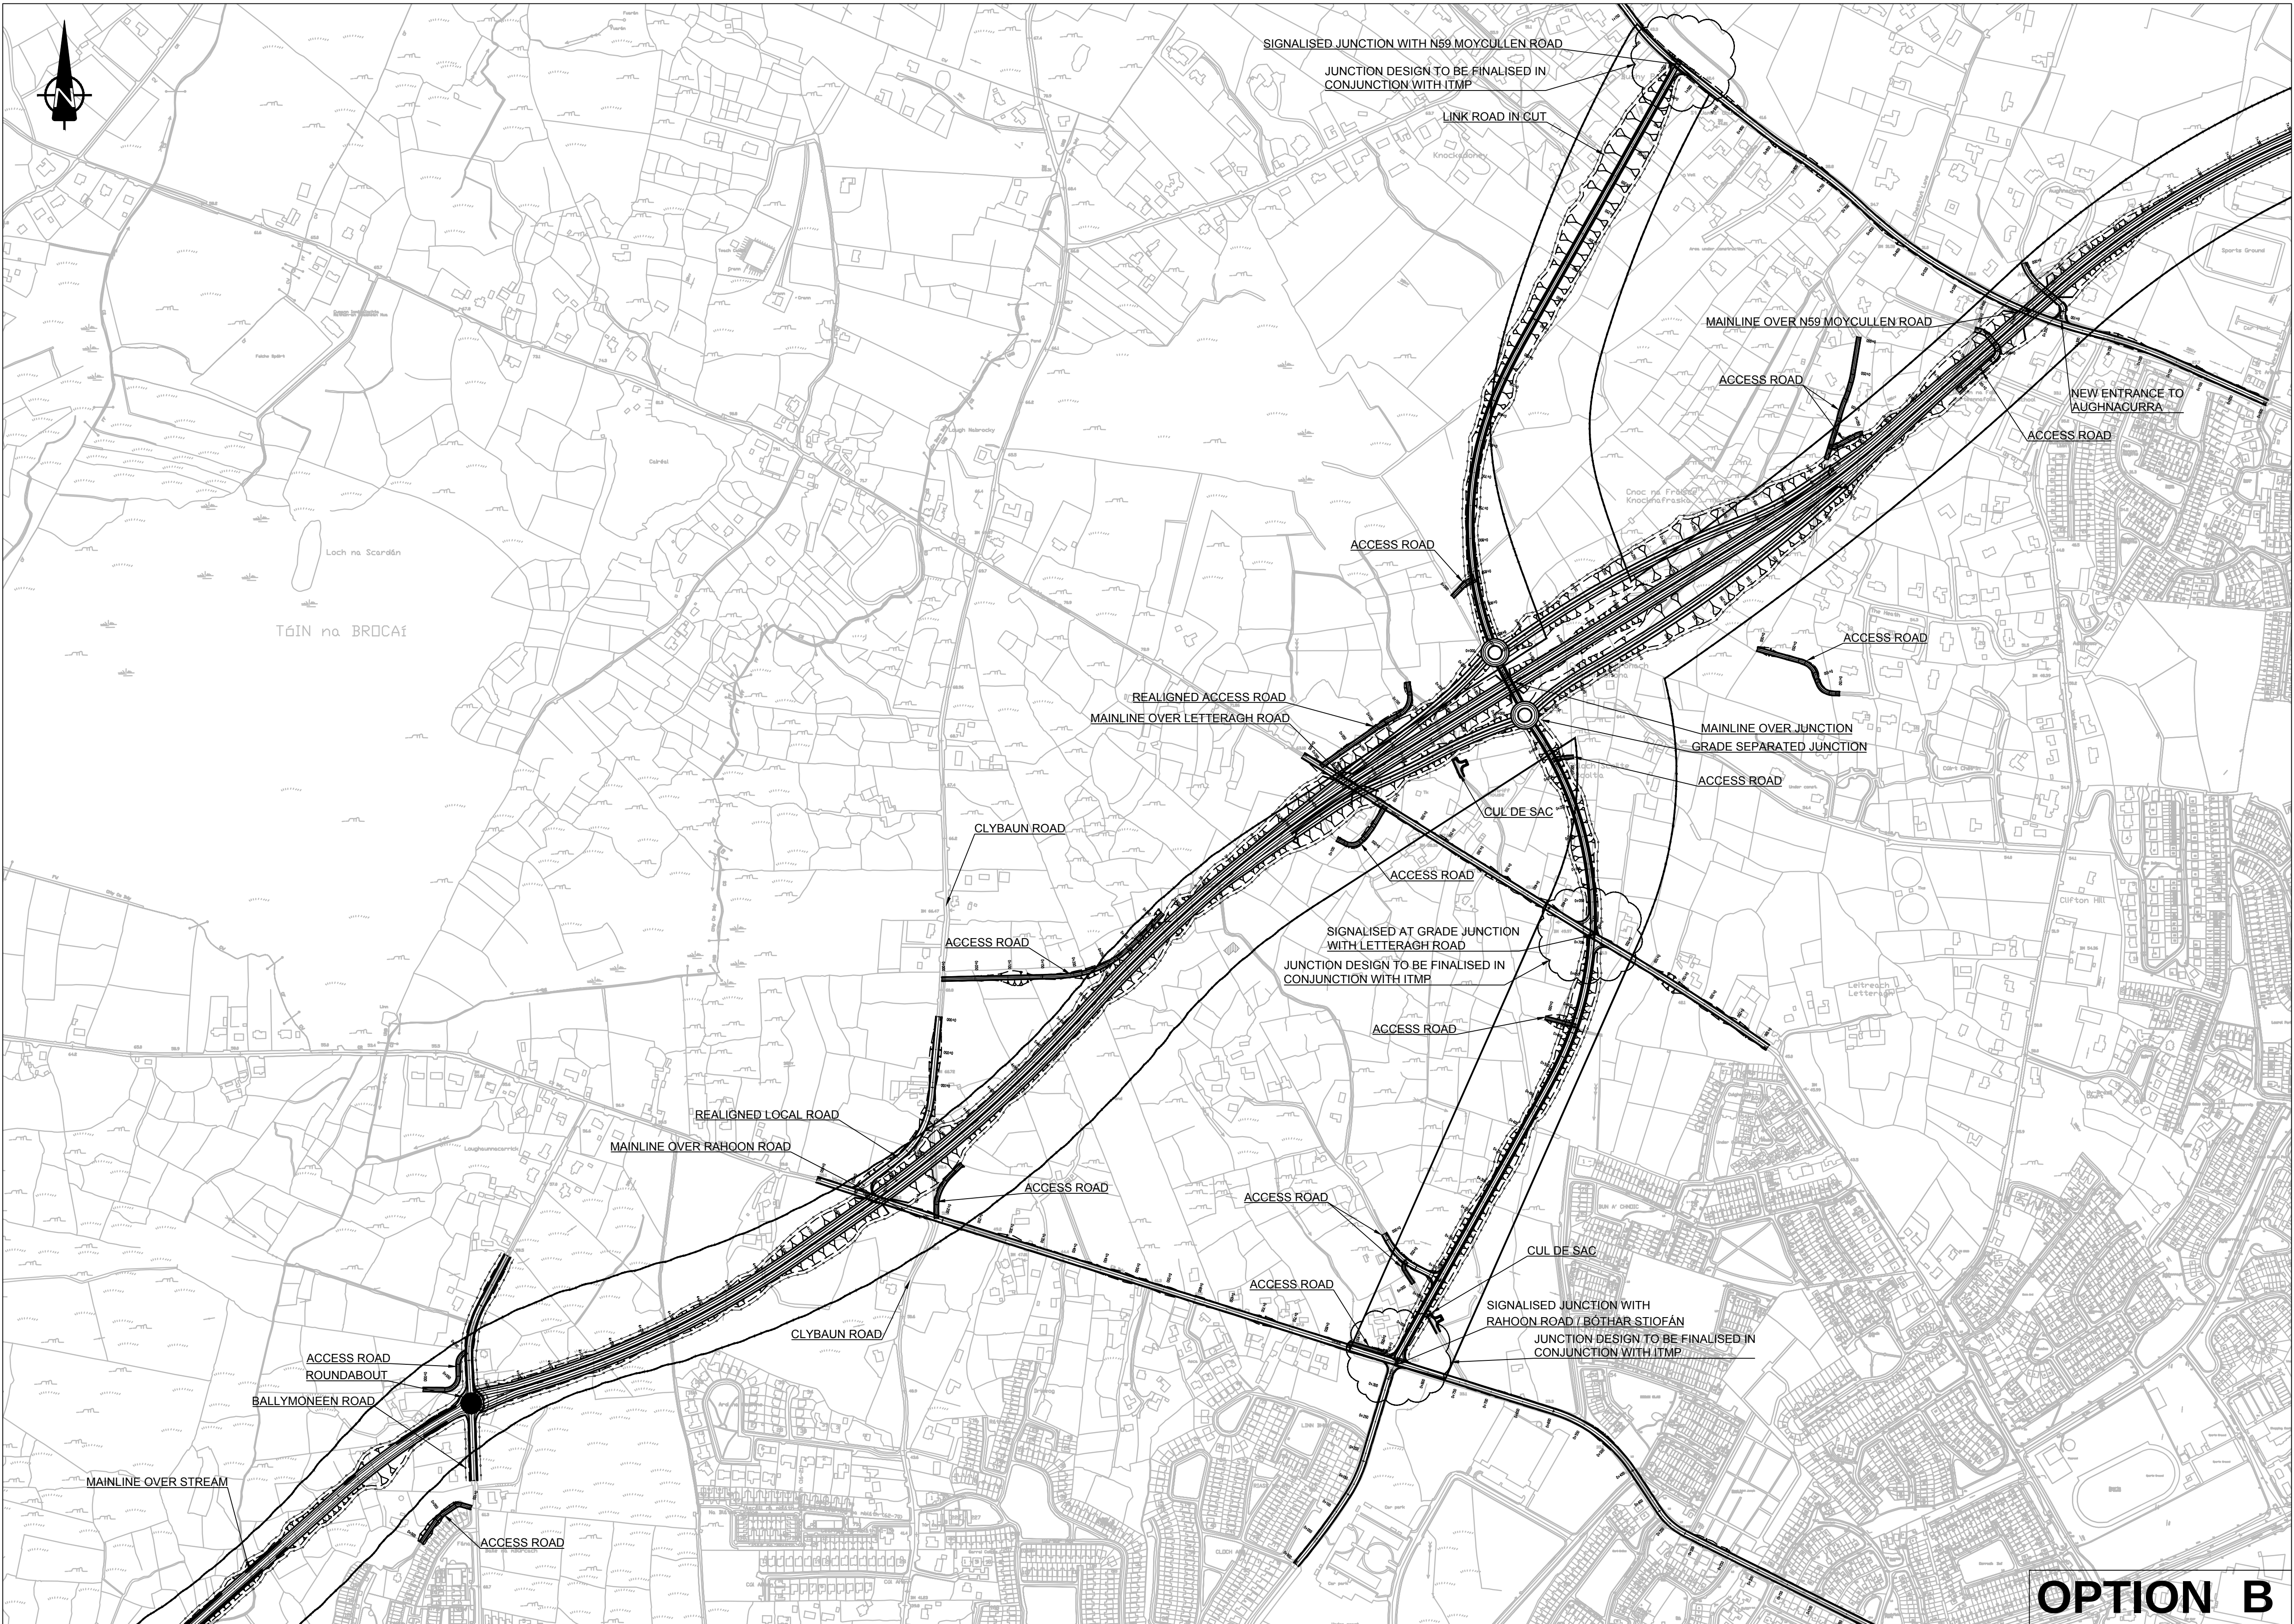

PHASE 3 - DRAFT

Legend:

Design Option

Emerging Preferred Route Corridor

OPTION B

Includes Ordnance Survey Ireland data reproduced under OSI Licence number 2010/15CCMA/Galway County Council. Unauthorised reproduction infringes Ordnance Survey Ireland and Government of Ireland copyright. © Ordnance Survey Ireland, 2010.

San áireamh tá sonraíocht Shuirbhéireacht Ordánais Éireann arna atáirgeadh faoi Cheadúnas OSI Uimh. 2010/15CCMA/Comhairle Contae na Gaillimhe. Sáráirim atáirgeadh neamhdánorthe cóipeheart Shuirbhéireacht Ordánais Éireann agus Rialtas na hÉireann. © Suirbhéireacht Ordánais Éireann, 2010.

Disclaimer Note:
The corridor shown is the Emerging Preferred Route Corridor only and is subject to change. More detailed assessments, ongoing studies and the information received from the public may result in changes to parts, or all of the Emerging Preferred Route Corridor. Any changes to the Emerging Preferred Route Corridor may affect the other information.

Nóta Séanta:
Is é an chonair atá léirithe ná an Chonair Bhealaigh is Dealraithe a Roghnófar, d'fhéadfaí athraithe teacht air. Is mar thoradh ar mheasúnaithe níos mionchruinne, ar staidéar leanúnach agus ar eolas ón bpobal go ndéanfar athruithe go dtí an chonair Bhealaigh is Dealraithe a Roghnófar ina iomláine nó go dtí chuid dó. D'fhéadfadh tionchar a bheith ag aon athraithe ar an Chonair Bhealaigh is Dealraithe a Roghnófar ar eolas eile.

Galway City Transport Project

TII
Bonneagair Iompair Éireann
Transport Infrastructure Ireland

Consultant

Corporate House
City East Business Park
Ballybrit, Galway, Ireland.

Tel +353 (0)91 460675
www.N6GalwayCity.ie
www.arup.ie

Job Title

N6 Galway City Transport Project

Scale

1:5000 @ A1

Date:

September 2015

I1	10/09/2015	GOD	HK	EMC
Issue	Date	By	Chkd	Appd

Drawing Title

Ballymoreen to Moycullen Road
Design Option B
Plan

Drawing Status

For Information

Job No

233985-00

Drawing No

GC0B-SK-D-037.2

Issue

I1