


- Legend:
- Alternative Route Design Option
  - Emerging Preferred Route Corridor

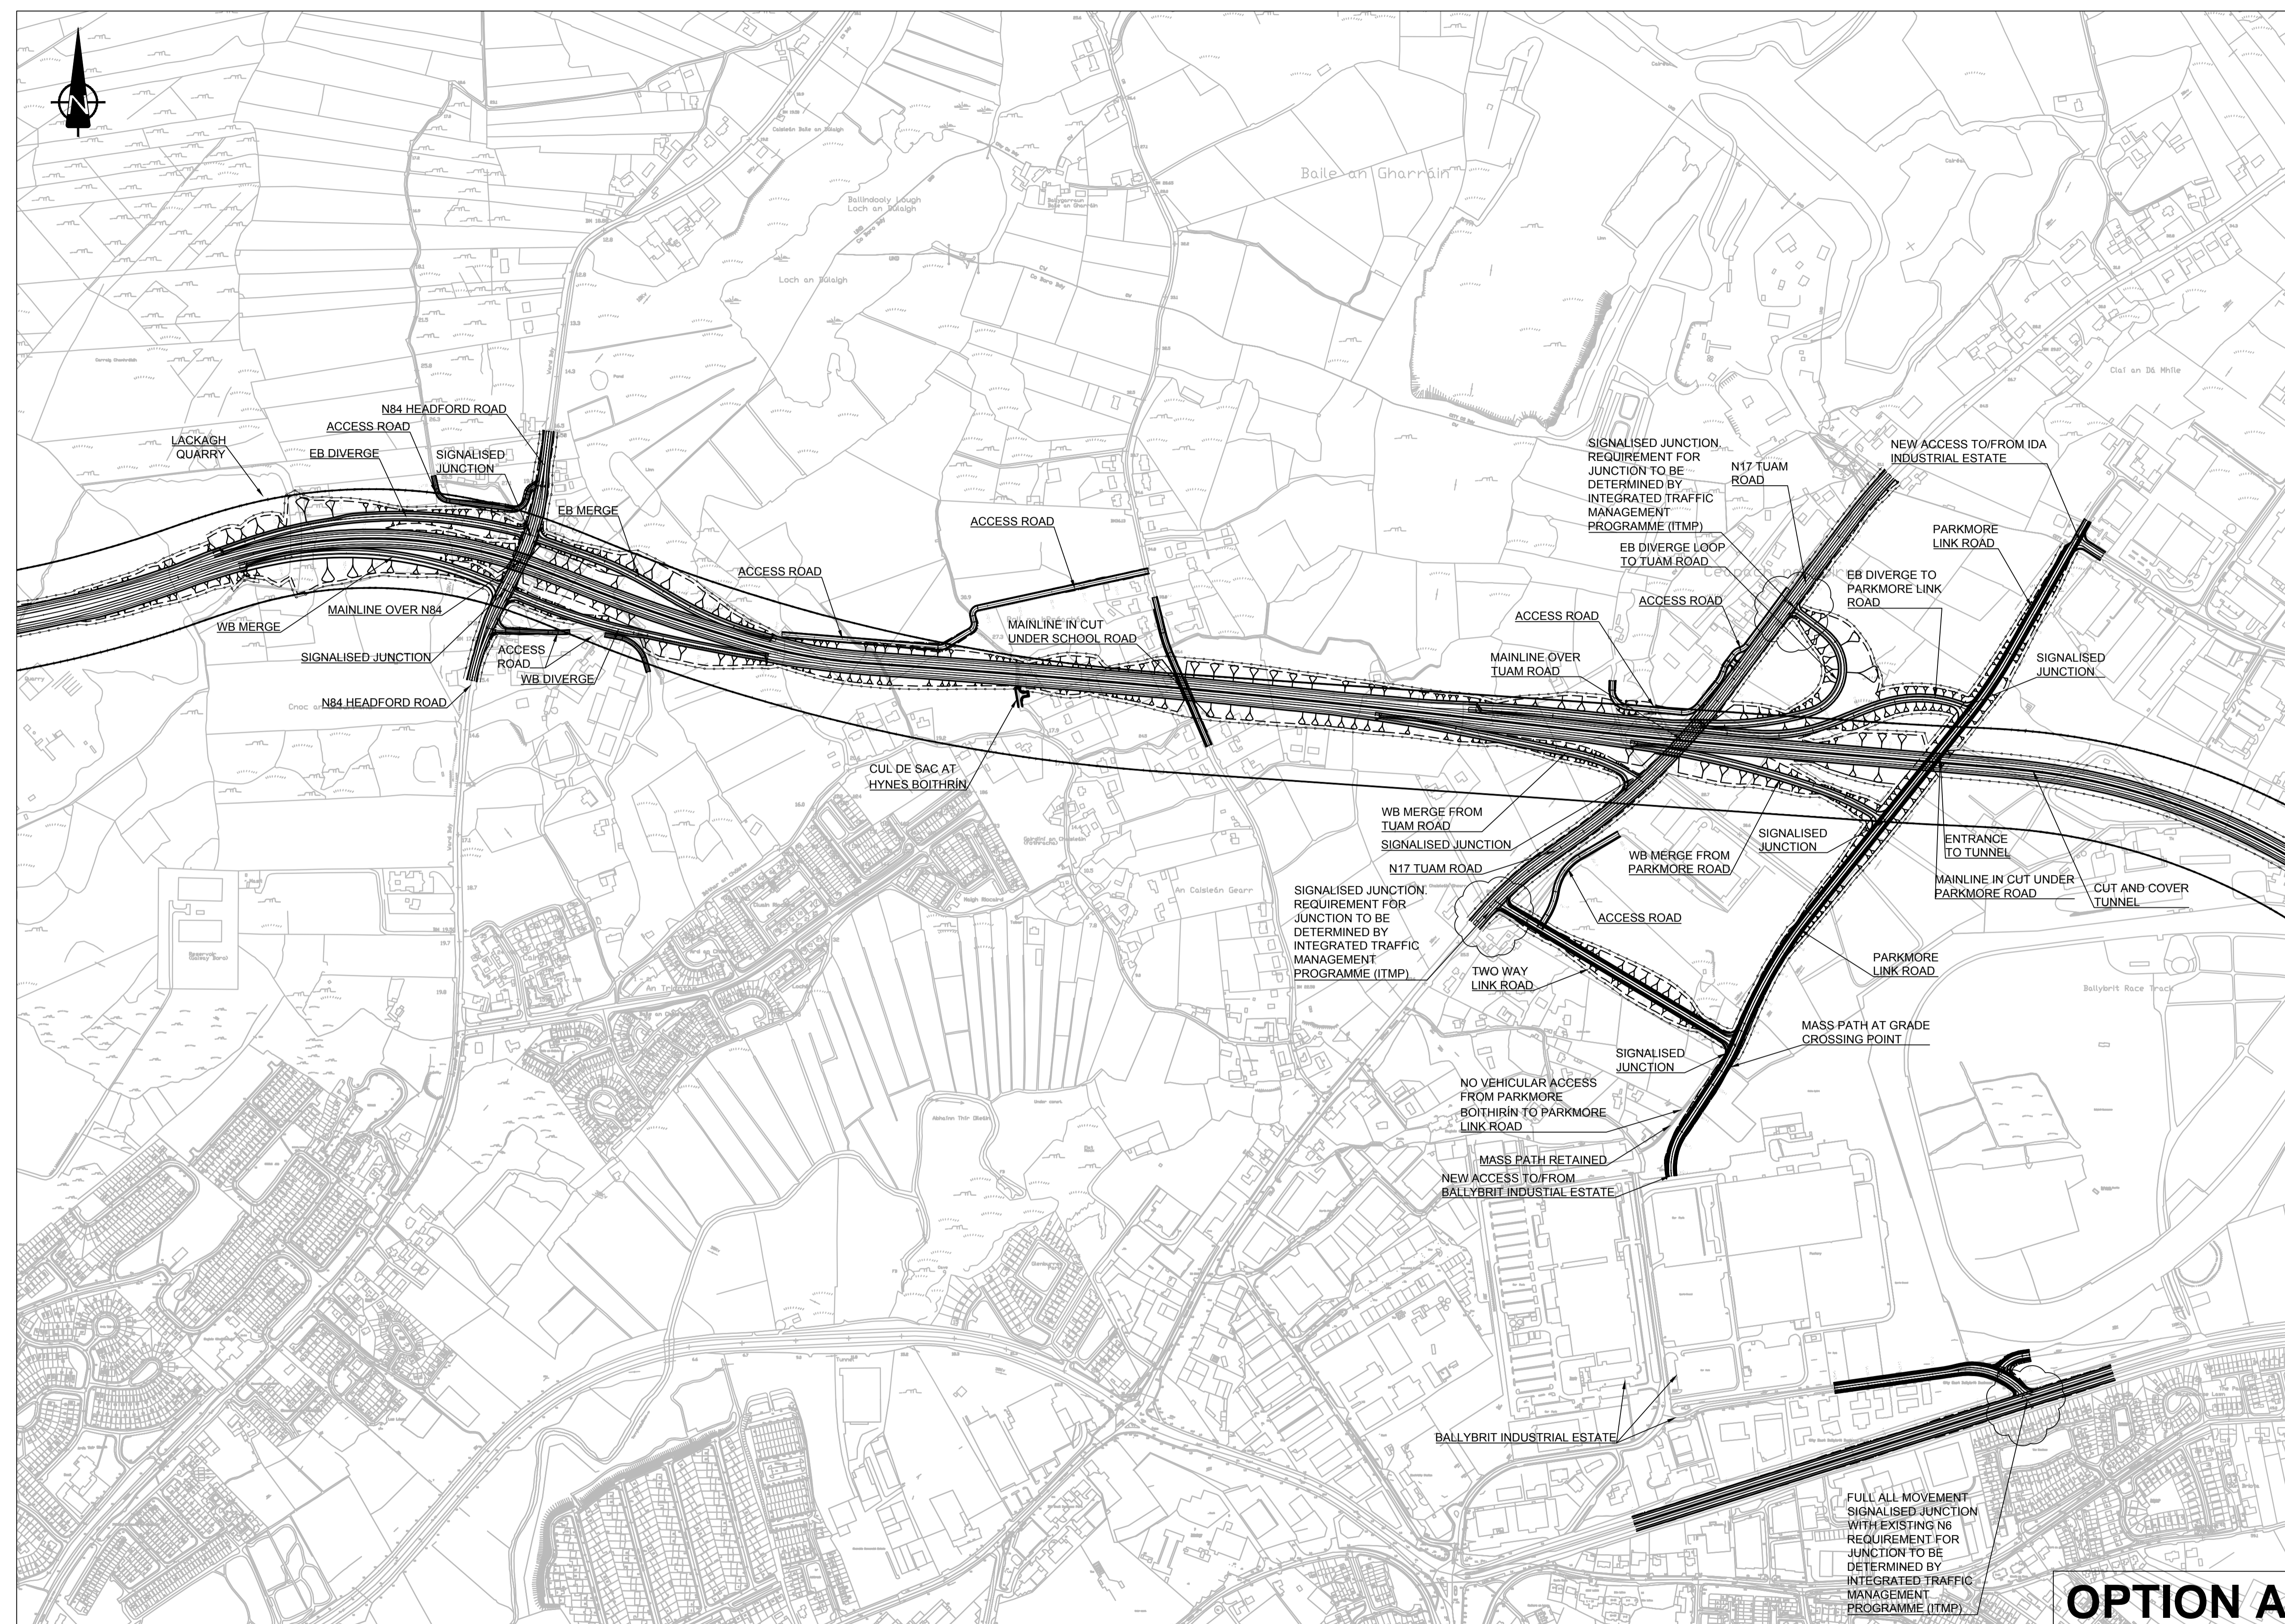

**OPTION A**

Includes Ordnance Survey Ireland data reproduced under OSI Licence number 2010/15CCMA/Galway County Council. Unauthorised reproduction infringes Ordnance Survey Ireland and Government of Ireland copyright. © Ordnance Survey Ireland, 2010.

San díreabh tá sonraíocht Shuirbhíreacht Ordánais Éireann arna atáirgeadh faoi Cheadúnas OSI Uimh. 2010/15CCMA/Comhairle Contae na Gaillimne. Sáraitíonn atáirgeadh neamhdúraithe cóipeacht Shuirbhíreacht Ordánais Éireann agus Riailtas na hÉireann. © Suirbhíreacht Ordánais Éireann, 2010.

**Disclaimer Note:**  
The Design shown is draft only and is subject to change. More detailed assessments, ongoing studies and the information received from the public may result in changes to parts, or all of the Design. Any changes to the Design may affect the other information.  
*Nóta Séanta:*  
Tá an Deardadh ina bhfoirm dréacht, d'fhéadfaí athraithe teacht air. Is mar toradh ar mheasúnaithe níos mionchruinne, ar staidéar leanúnach agus ar eolas ón bhobal a dhéanfaí athruithe teacht ar an Deardadh ina iomláine nó ar chuid de. D'fhéadfadh ag aon athrú ar an Deardadh tionchar a bheith aige ar an eolas eile.



Job Title  
**N6 Galway City Transport Project**

Scale  
1:5000 @ A1

Date  
October 2015

Issue	Date	By	Chkd	Appd
I2	21/10/2015	GOD	HK	EMC
I1	14/10/2015	GOD	HK	EMC

Drawing Title  
**N84 Ballinacorney to Ballybrit Alternative Design Option A Plan**

Drawing Status  
**For Information**


Job No  
**233985-00**

Drawing No  
**GCOB-SK-D-097**

Issue  
**I2**



- Legend:
- Alternative Route Design Option
  - Emerging Preferred Route Corridor

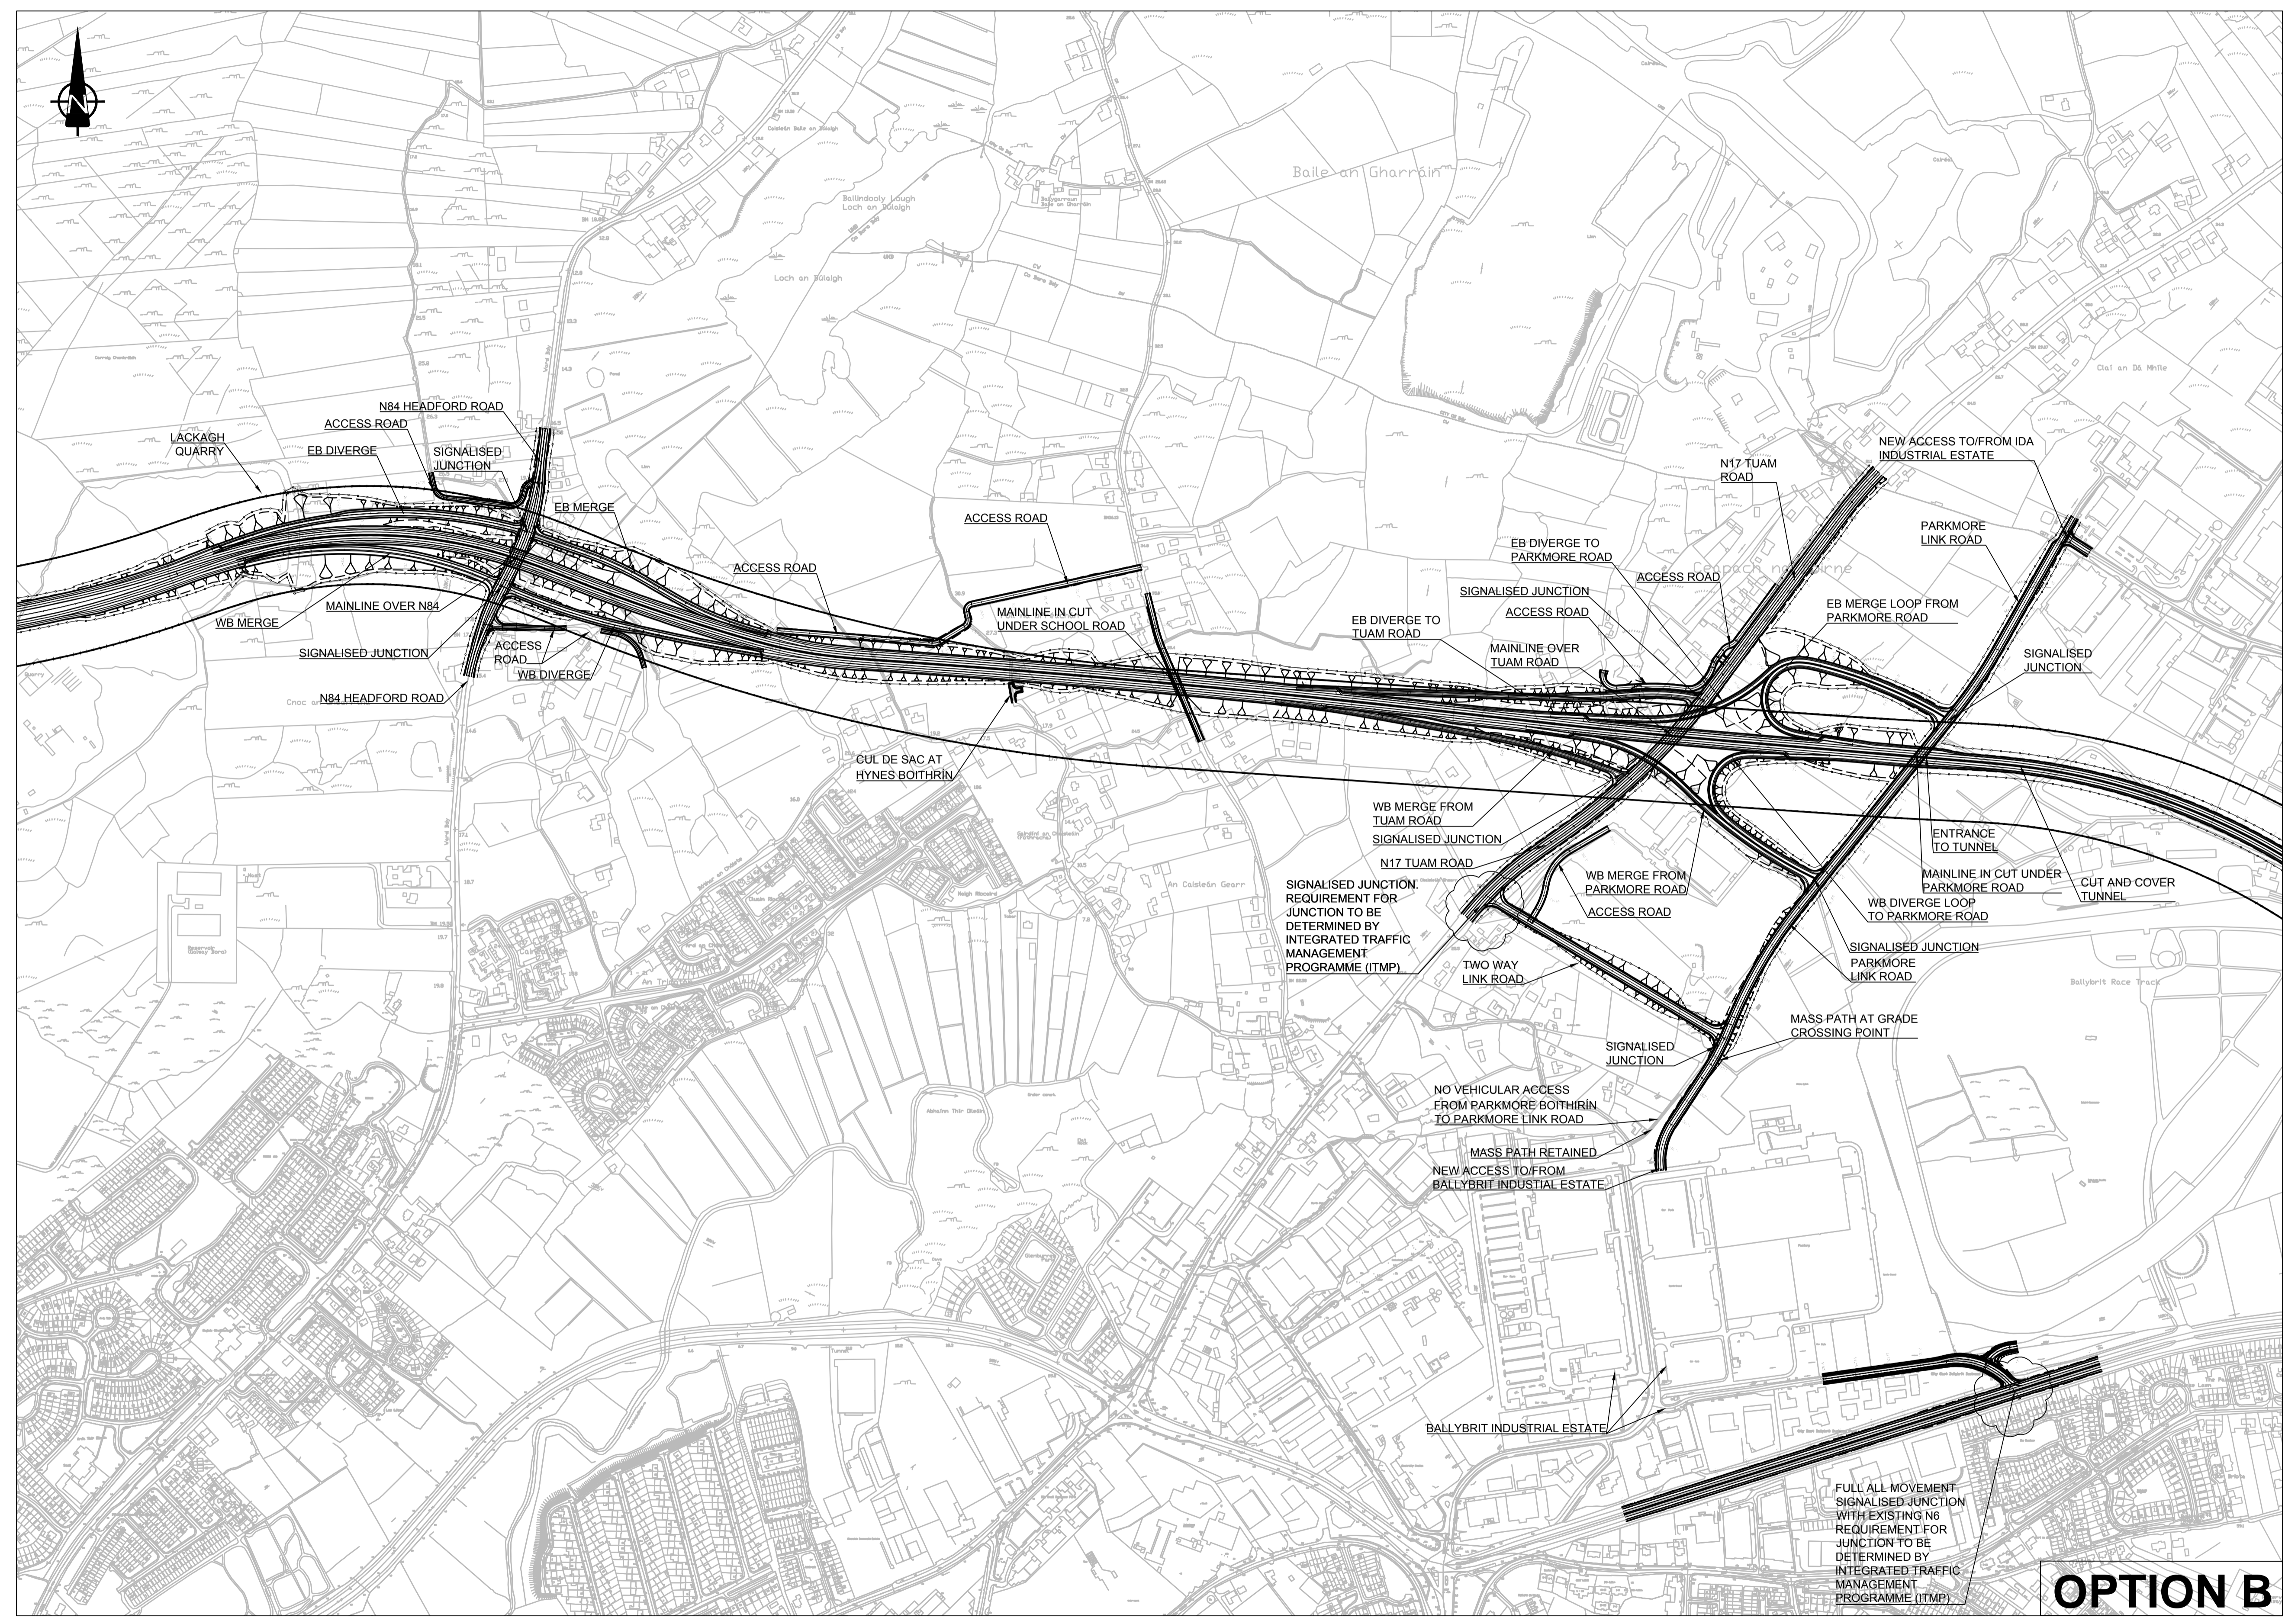

**OPTION B**

Includes Ordnance Survey Ireland data reproduced under OSI Licence number 2010/15CCMA/Galway County Council. Unauthorised reproduction infringes Ordnance Survey Ireland and Government of Ireland copyright. © Ordnance Survey Ireland, 2010.

San díreamh tá sonraíocht Shuirbhíreacht Ordánáis Éireann arna atáirgeadh faoi Cheadúnas OSI Uimh. 2010/15CCMA/Comhairle Contae na Gaillimne. Sáraitíonn atáirgeadh neamhdúraithe cóipeacht Shuirbhíreacht Ordánáis Éireann agus Rialtas na hÉireann. © Suirbhíreacht Ordánáis Éireann, 2010.

**Disclaimer Note:**  
The Design shown is the draft only and is subject to change. More detailed assessments, ongoing studies and the information received from the public may result in changes to parts, or all of the Design. Any changes to the Design may affect the other information.  
*Nóta Séanta:*  
Tá an Deardadh ina bhfoirm dréacht, d'fhéadfaí athraithe teacht air. Is mar toradh ar mheasúnaithe níos mionchruinne, ar staidéar leanúnach agus ar eolas ón bhpubal a dhéanfaí athruithe teacht ar an Deardadh ina iomláine nó ar chuid de. D'fhéadfadh ag aon athrú ar an Deardadh tionchar a bheith aige ar an eolas eile.

Clients

Consultant

Corporate House  
City East Business Park  
Ballybrit, Galway, Ireland.

Tel +353 (0)91 460675  
www.N6GalwayCity.ie  
www.arup.ie

Job Title  
**N6 Galway City Transport Project**

Scale  
1:5000 @ A1

Date  
October 2015

Issue	Date	By	Chkd	Appd
I2	21/10/2015	GOD	HK	EMC
I1	14/10/2015	GOD	HK	EMC

Drawing Title  
**N84 Ballindooley to Ballybrit  
Alternative Design Option B  
Plan**

Drawing Status  
**For Information**

Job No  
**233985-00**

Drawing No  
**GCOB-SK-D-098**

Issue  
**I2**