


PHASE 3 - DRAFT

Legend:

- Design Option
- Emerging Preferred Route Corridor

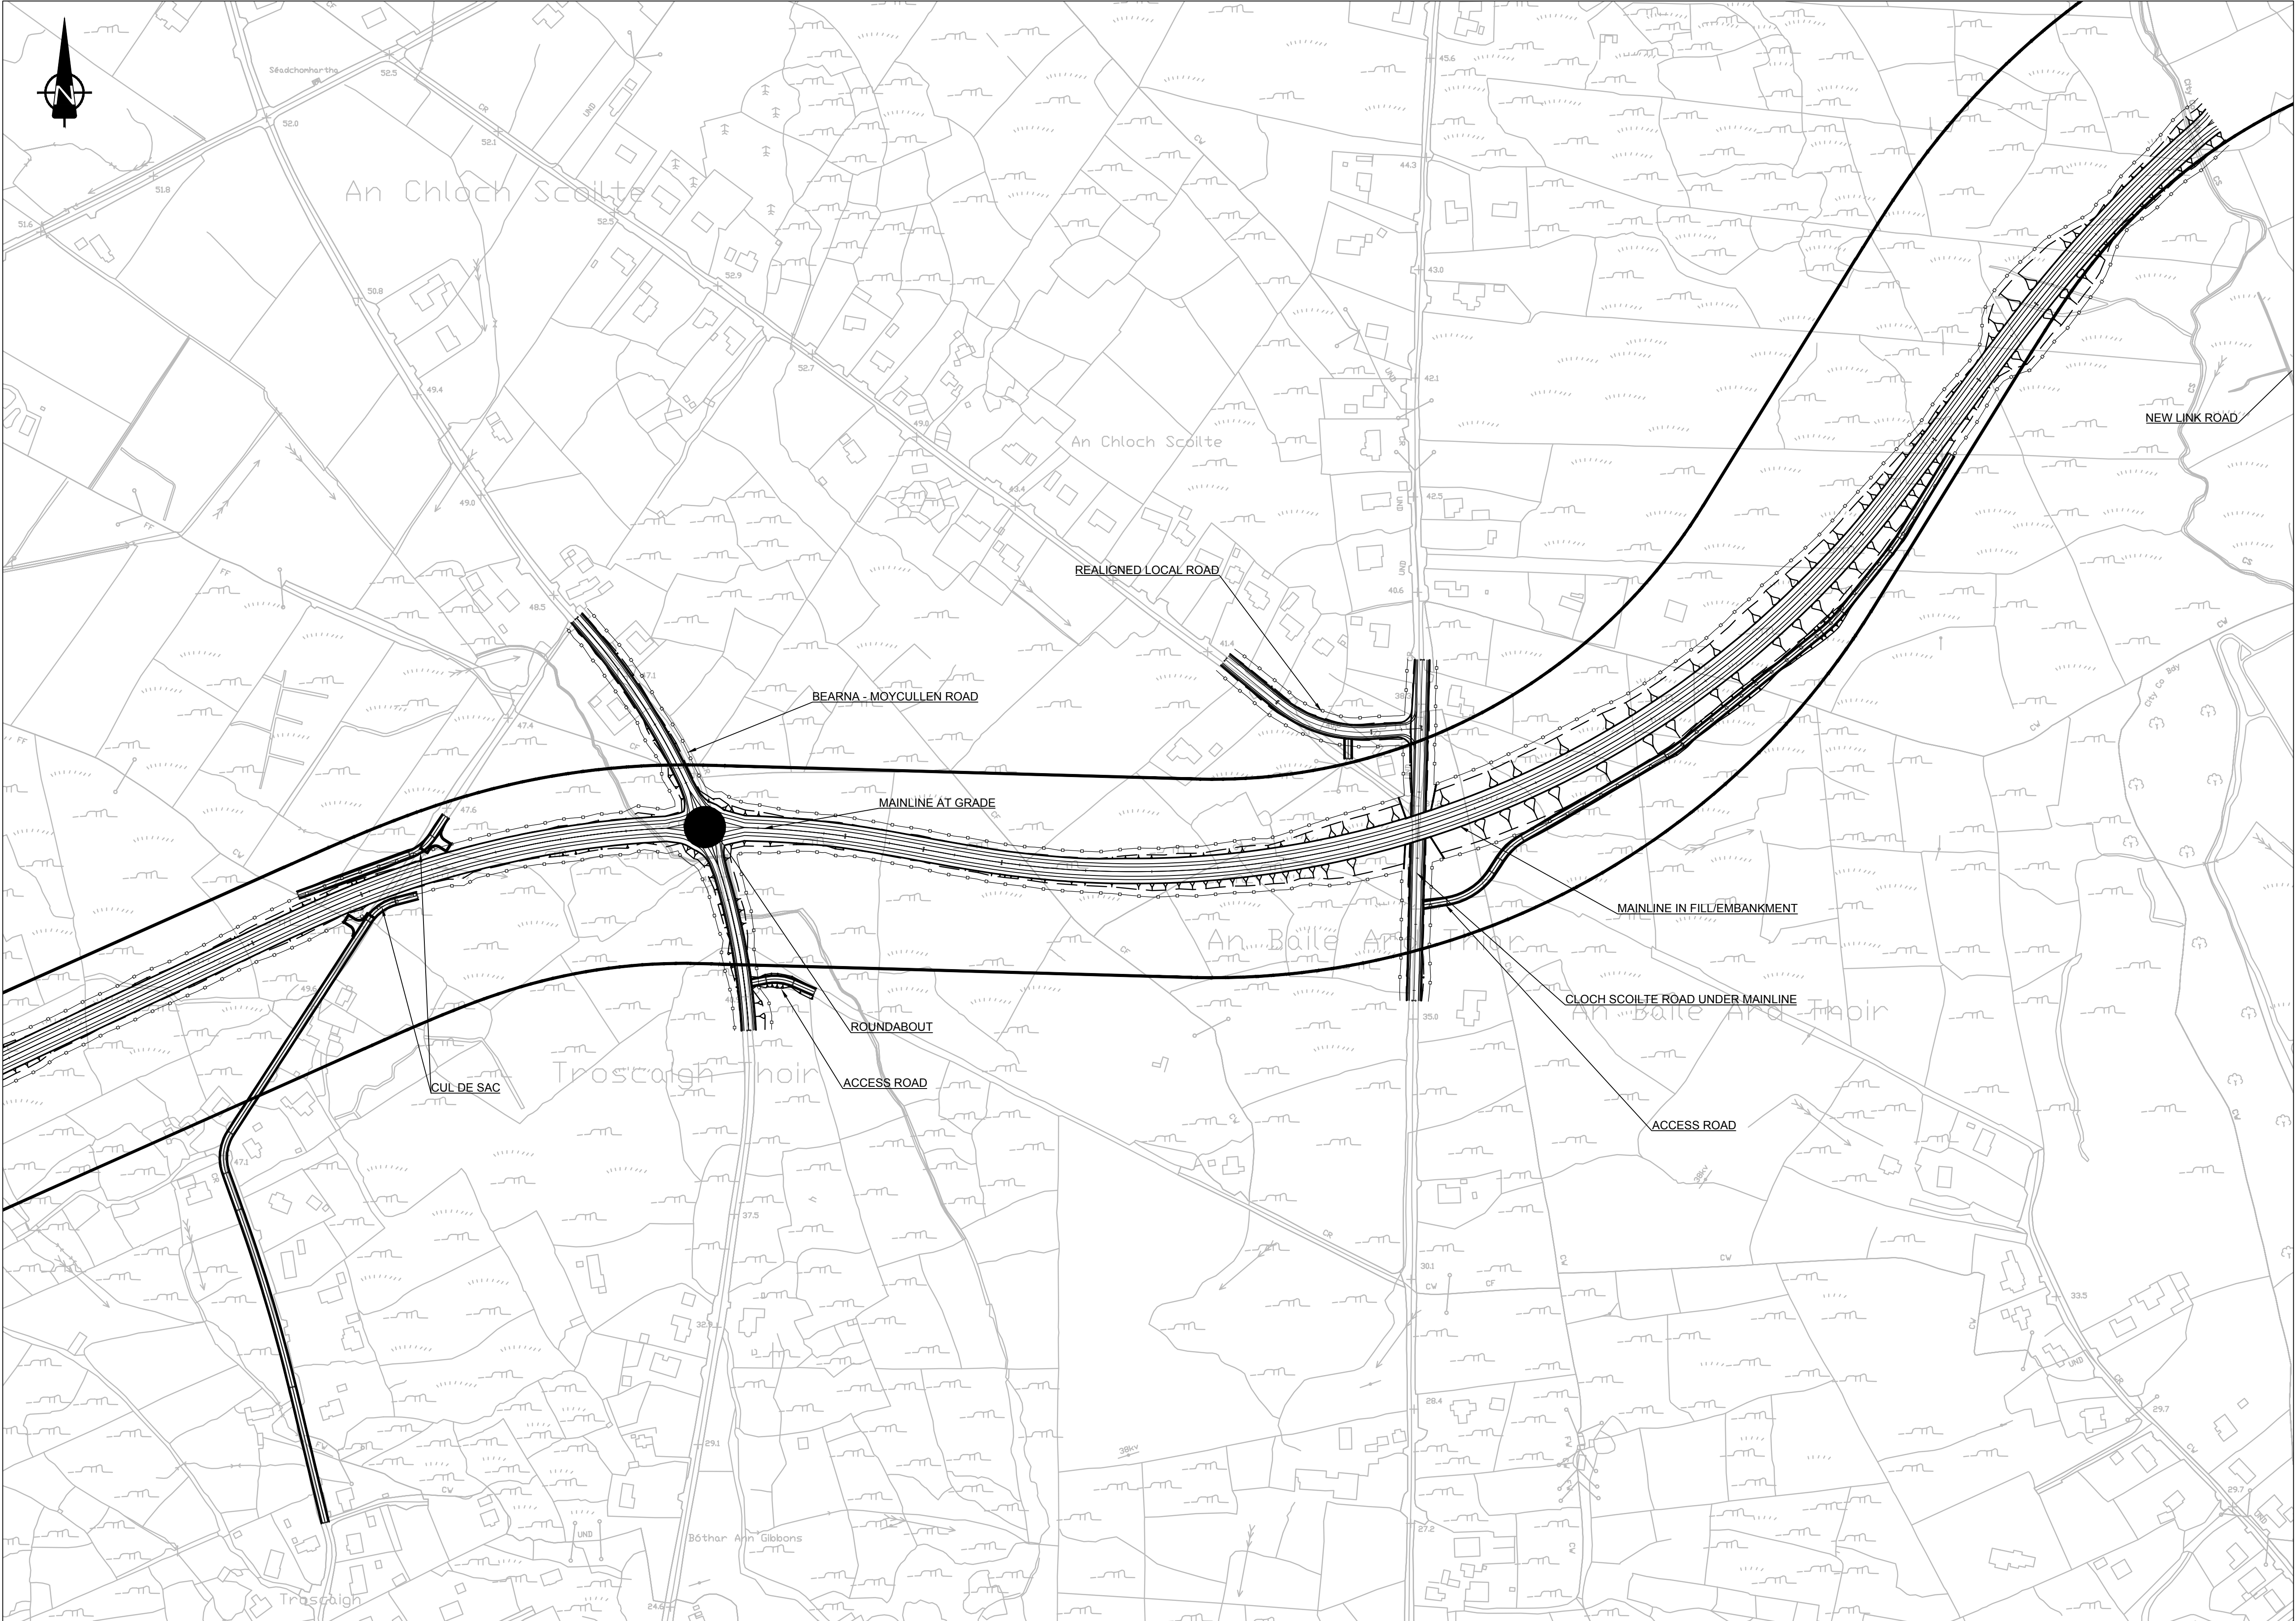

Includes Ordnance Survey Ireland data reproduced under OSI Licence number 2010/15CCMA/Galway County Council. Unauthorised reproduction infringes Ordnance Survey Ireland and Government of Ireland copyright. © Ordnance Survey Ireland, 2010.

San áireamh tá sonraíocht Shuirbhíreacht Ordánais Éireann arna atáirgeadh faoi Cheadúnas OSI Uimh. 2010/15CCMA/Comhairle Contae na Gaillimhe. Sáráinne atáirgeadh neamhdánaithe cóipeacht Shuirbhíreacht Ordánais Éireann agus Rialtas na hÉireann. © Suirbhíreacht Ordánais Éireann, 2010.

Disclaimer Note:
The corridor shown is the Emerging Preferred Route Corridor only and is subject to change. More detailed assessments, ongoing studies and the information received from the public may result in changes to parts, or all of the Emerging Preferred Route Corridor. Any changes to the Emerging Preferred Route Corridor may affect the other information.

Nóta Séanta:
Is é an chonair atá léirithe ná an Chonair Bhealaigh is Dealraithe a Raghófar, d'fhéadfaí athraithe teacht air. Is mar thoradh ar mheasúnaithe níos mianchruinne, ar staidéar leanúnach agus ar eolas ón bpobal go ndéanfar athruithe go dtí an chonair Bhealaigh is Dealraithe a Raghófar ina iomláine nó go dtí cuid dó. D'fhéadfadh tionchar a bheith ag aon athraithe ar an Chonair Bhealaigh is Dealraithe a Raghófar ar eolas eile.

Clients

Consultant

Corporate House
City East Business Park
Ballybrit, Galway, Ireland.

Tel +353 (0)91 460675
www.N6GalwayCity.ie
www.arup.ie

Job Title
N6 Galway City Transport Project

Scale
1:2500 @ A1

Date
August 2015

Issue	Date	By	Chkd	Appd
I1	17/08/2015	GOD	HK	EMC

Drawing Title
**Bearna Alternatives (Aille)
Design Option C
Plan**

Drawing Status
For Information

Job No
233985-00

Drawing No
GCOB-SK-D-024

Issue
I1