


**PHASE 3 - DRAFT**

**Legend:**

- Alternative Route Design Option
- Emerging Preferred Route Corridor

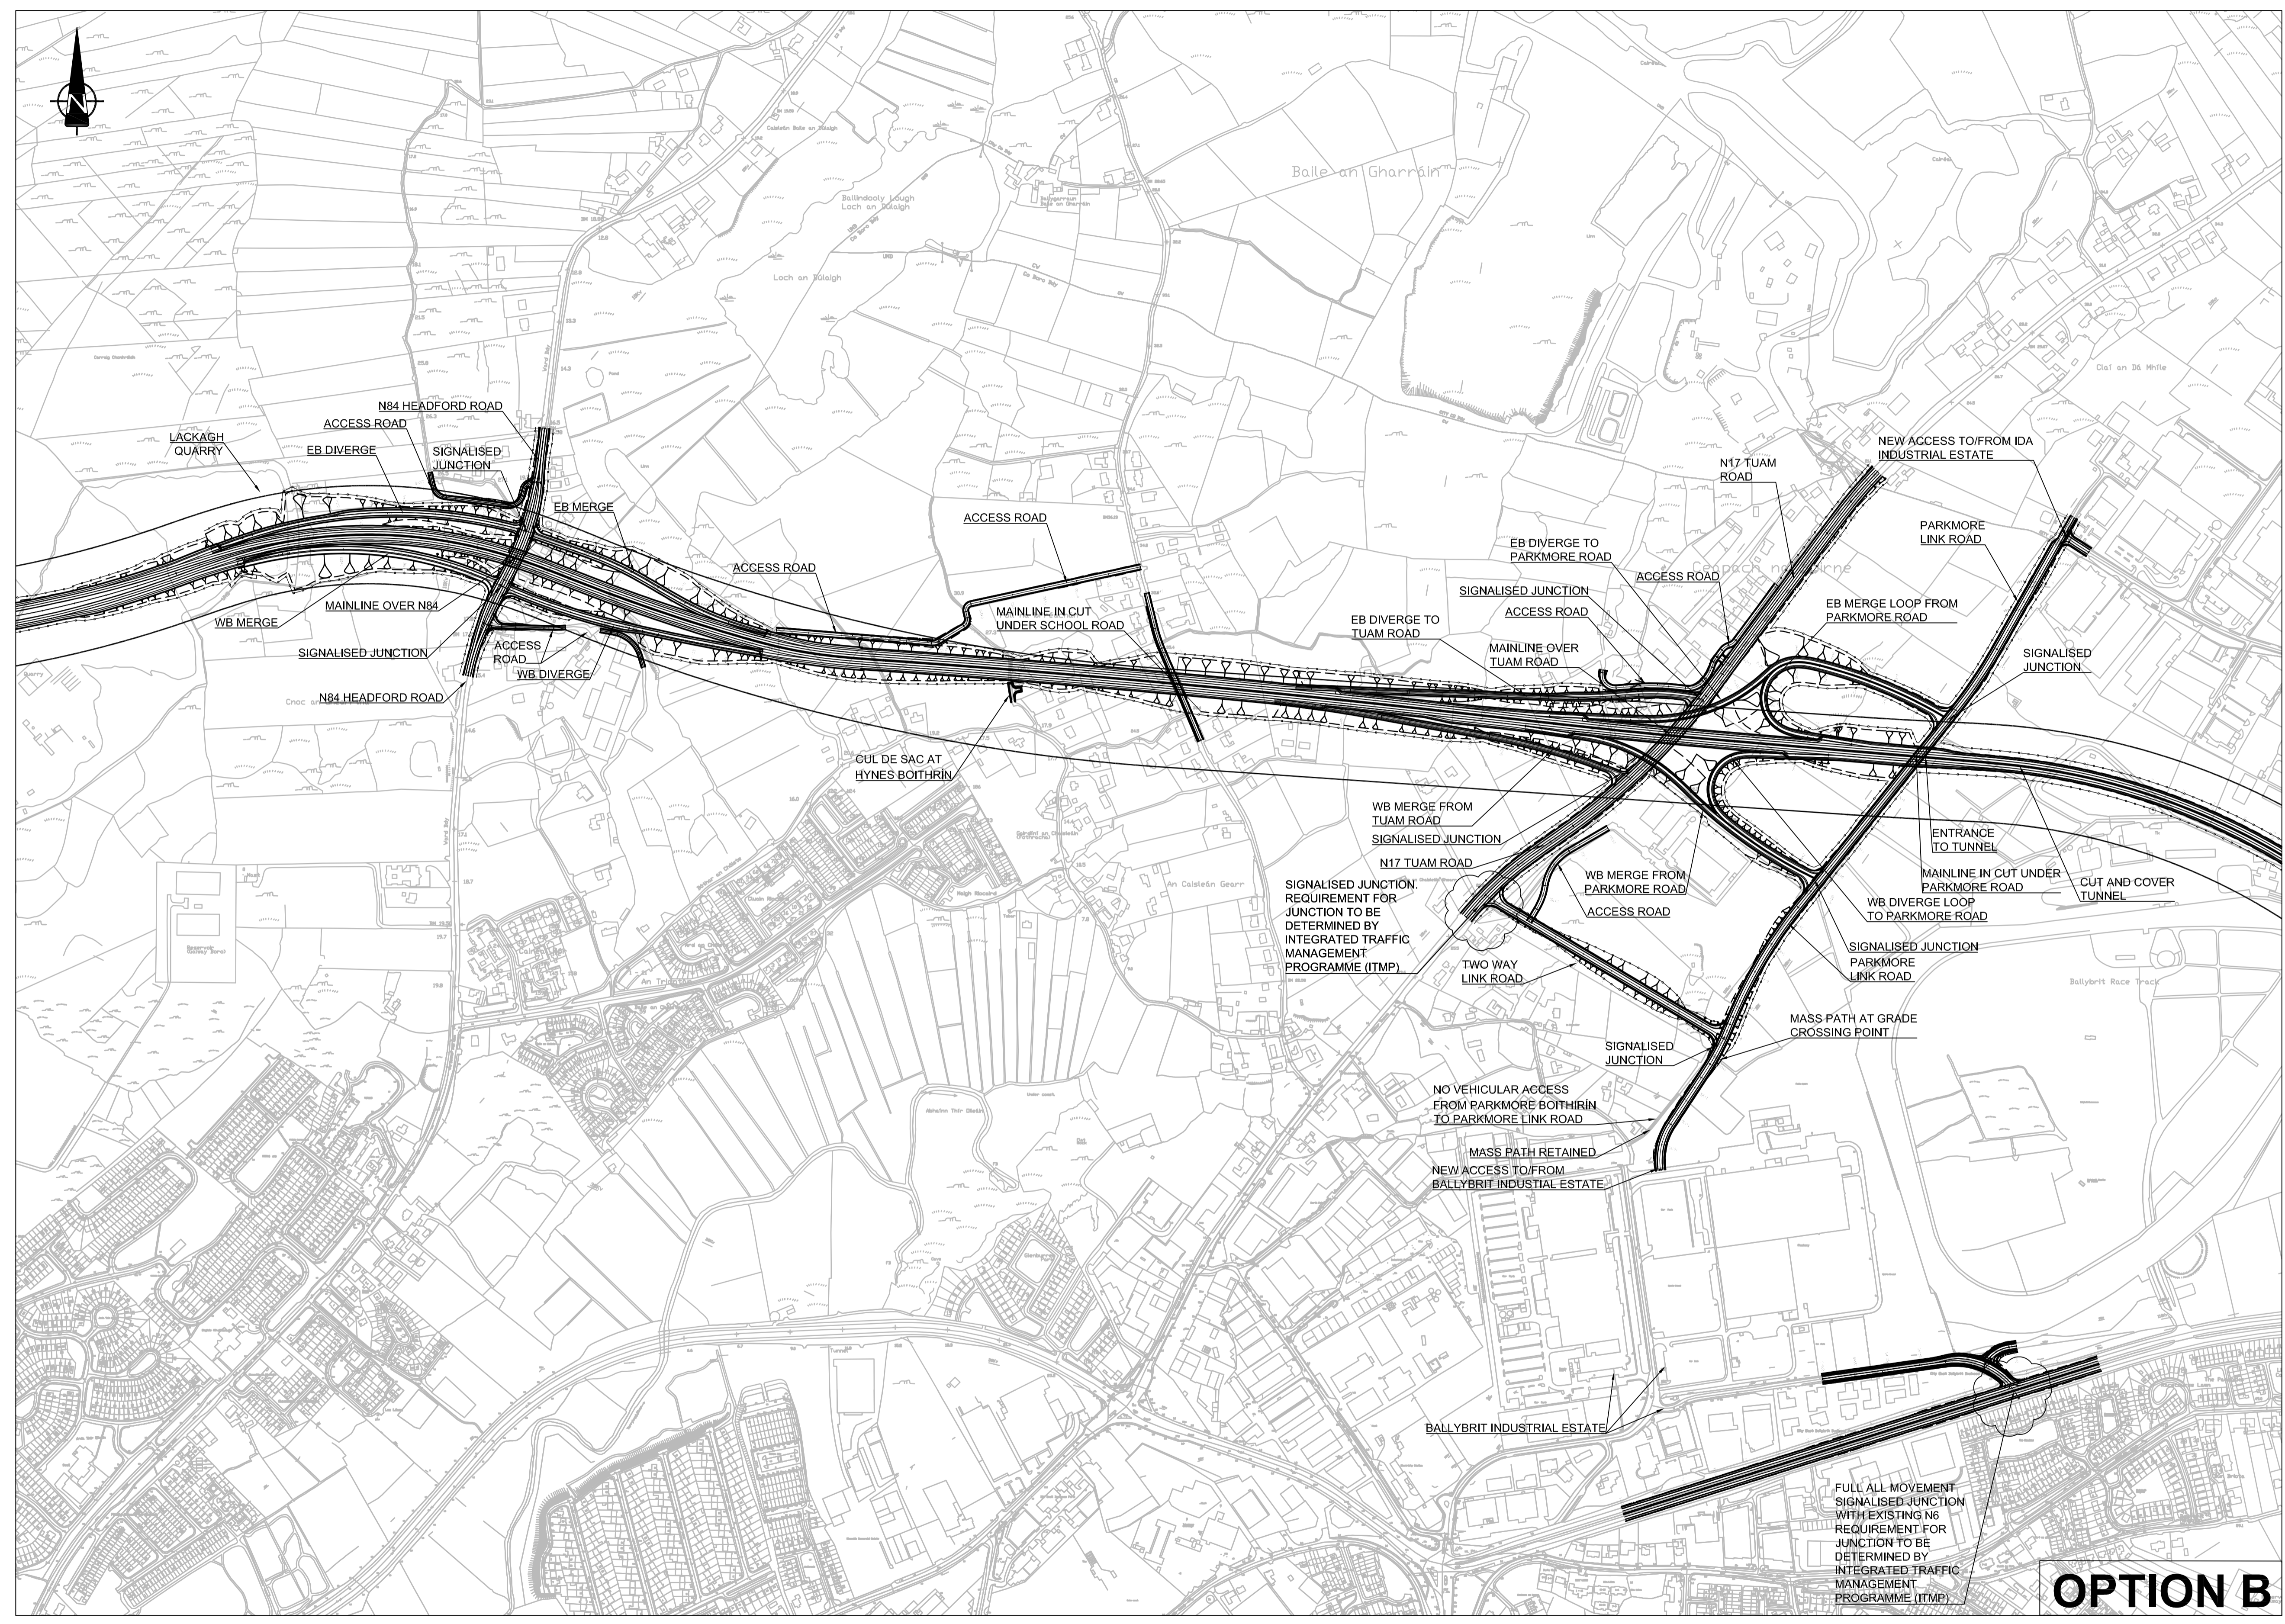

**OPTION B**

Includes Ordnance Survey Ireland data reproduced under OSI Licence number 2010/15CCMA/Galway County Council. Unauthorised reproduction infringes Ordnance Survey Ireland and Government of Ireland copyright. © Ordnance Survey Ireland, 2010.

San áireamh tá sonraíocht Shuirbhíreacht Ordánais Éireann arna oiriúint faoi Cheadúnas OSI Uimh. 2010/15CCMA/Comhairle Contae na Gaillimne. Sáraitim a dtáirgeadh neamhdánaithe cóipeacht Shuirbhíreacht Ordánais Éireann agus Riailtas na hÉireann. © Suirbhíreacht Ordánais Éireann, 2010.

**Disclaimer Note:**  
The Design shown is the draft only and is subject to change. More detailed assessments, ongoing studies and the information received from the public may result in changes to parts, or all of the Design. Any changes to the Design may affect the other information.

**Nóta Sáanta:**  
Tá an Dearadh ina bhfoirm dréacht, d'fhéadfaí athraithe teacht air. Is mar toradh ar mheasúnaithe níos mionchruinne, ar staidéar leanúnach agus ar eolas ón bpobal a dhéanfaí athraithe teacht ar an Dearadh ina iomláine nó ar chuid de. D'fhéadfadh ag aon athrú ar an Dearadh tionchar a bheith aige ar an eolas eile.

Clients

Galway City Transport Project

Consultant

Corporate House  
City East Business Park  
Ballybrit, Galway, Ireland.

Tel +353 (0)91 460675  
www.N6GalwayCity.ie  
www.arup.ie

Job Title  
**N6 Galway City Transport Project**

Scale  
1:5000 @ A1

Date  
October 2015

Issue	Date	By	Chkd	Appd
I2	21/10/2015	GOD	HK	EMC
I1	14/10/2015	GOD	HK	EMC

Drawing Title  
**N84 Ballindooly to Ballybrit Alternative Design Option B Plan**

Drawing Status

**For Information**

Job No	Drawing No	Issue
<b>233985-00</b>	<b>GC0B-SK-D-098</b>	<b>I2</b>